

REFERENCES:

DEED VOL. 197 PAGE 154
 " " 269 " 884
 " " 262 " 384
 " " 281 " 429

PLAT VOL. 12 PAGE 238

**MECHANIC TOWNSHIP
 S.W. QTR. SECTION 2
 T-8N; R-7W
 HOLMES COUNTY, OHIO**

(SURVEYED FOR: ADA IRENE CAMPBELL)



0 50 100 200

SCALE: 1" = 100'

- STONE FOUND
- ▲ R.R. SPIKE FOUND
- IRON PIN FOUND
- 5/8" REBAR WITH I.D. CAP SET
I.D. CAP MARKED "BAKER 6938"

(A) JOHN C. HIPP 281-429

(B) STATE OF OHIO 263-398

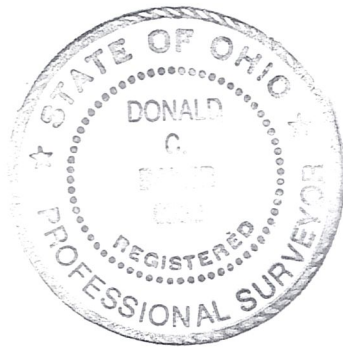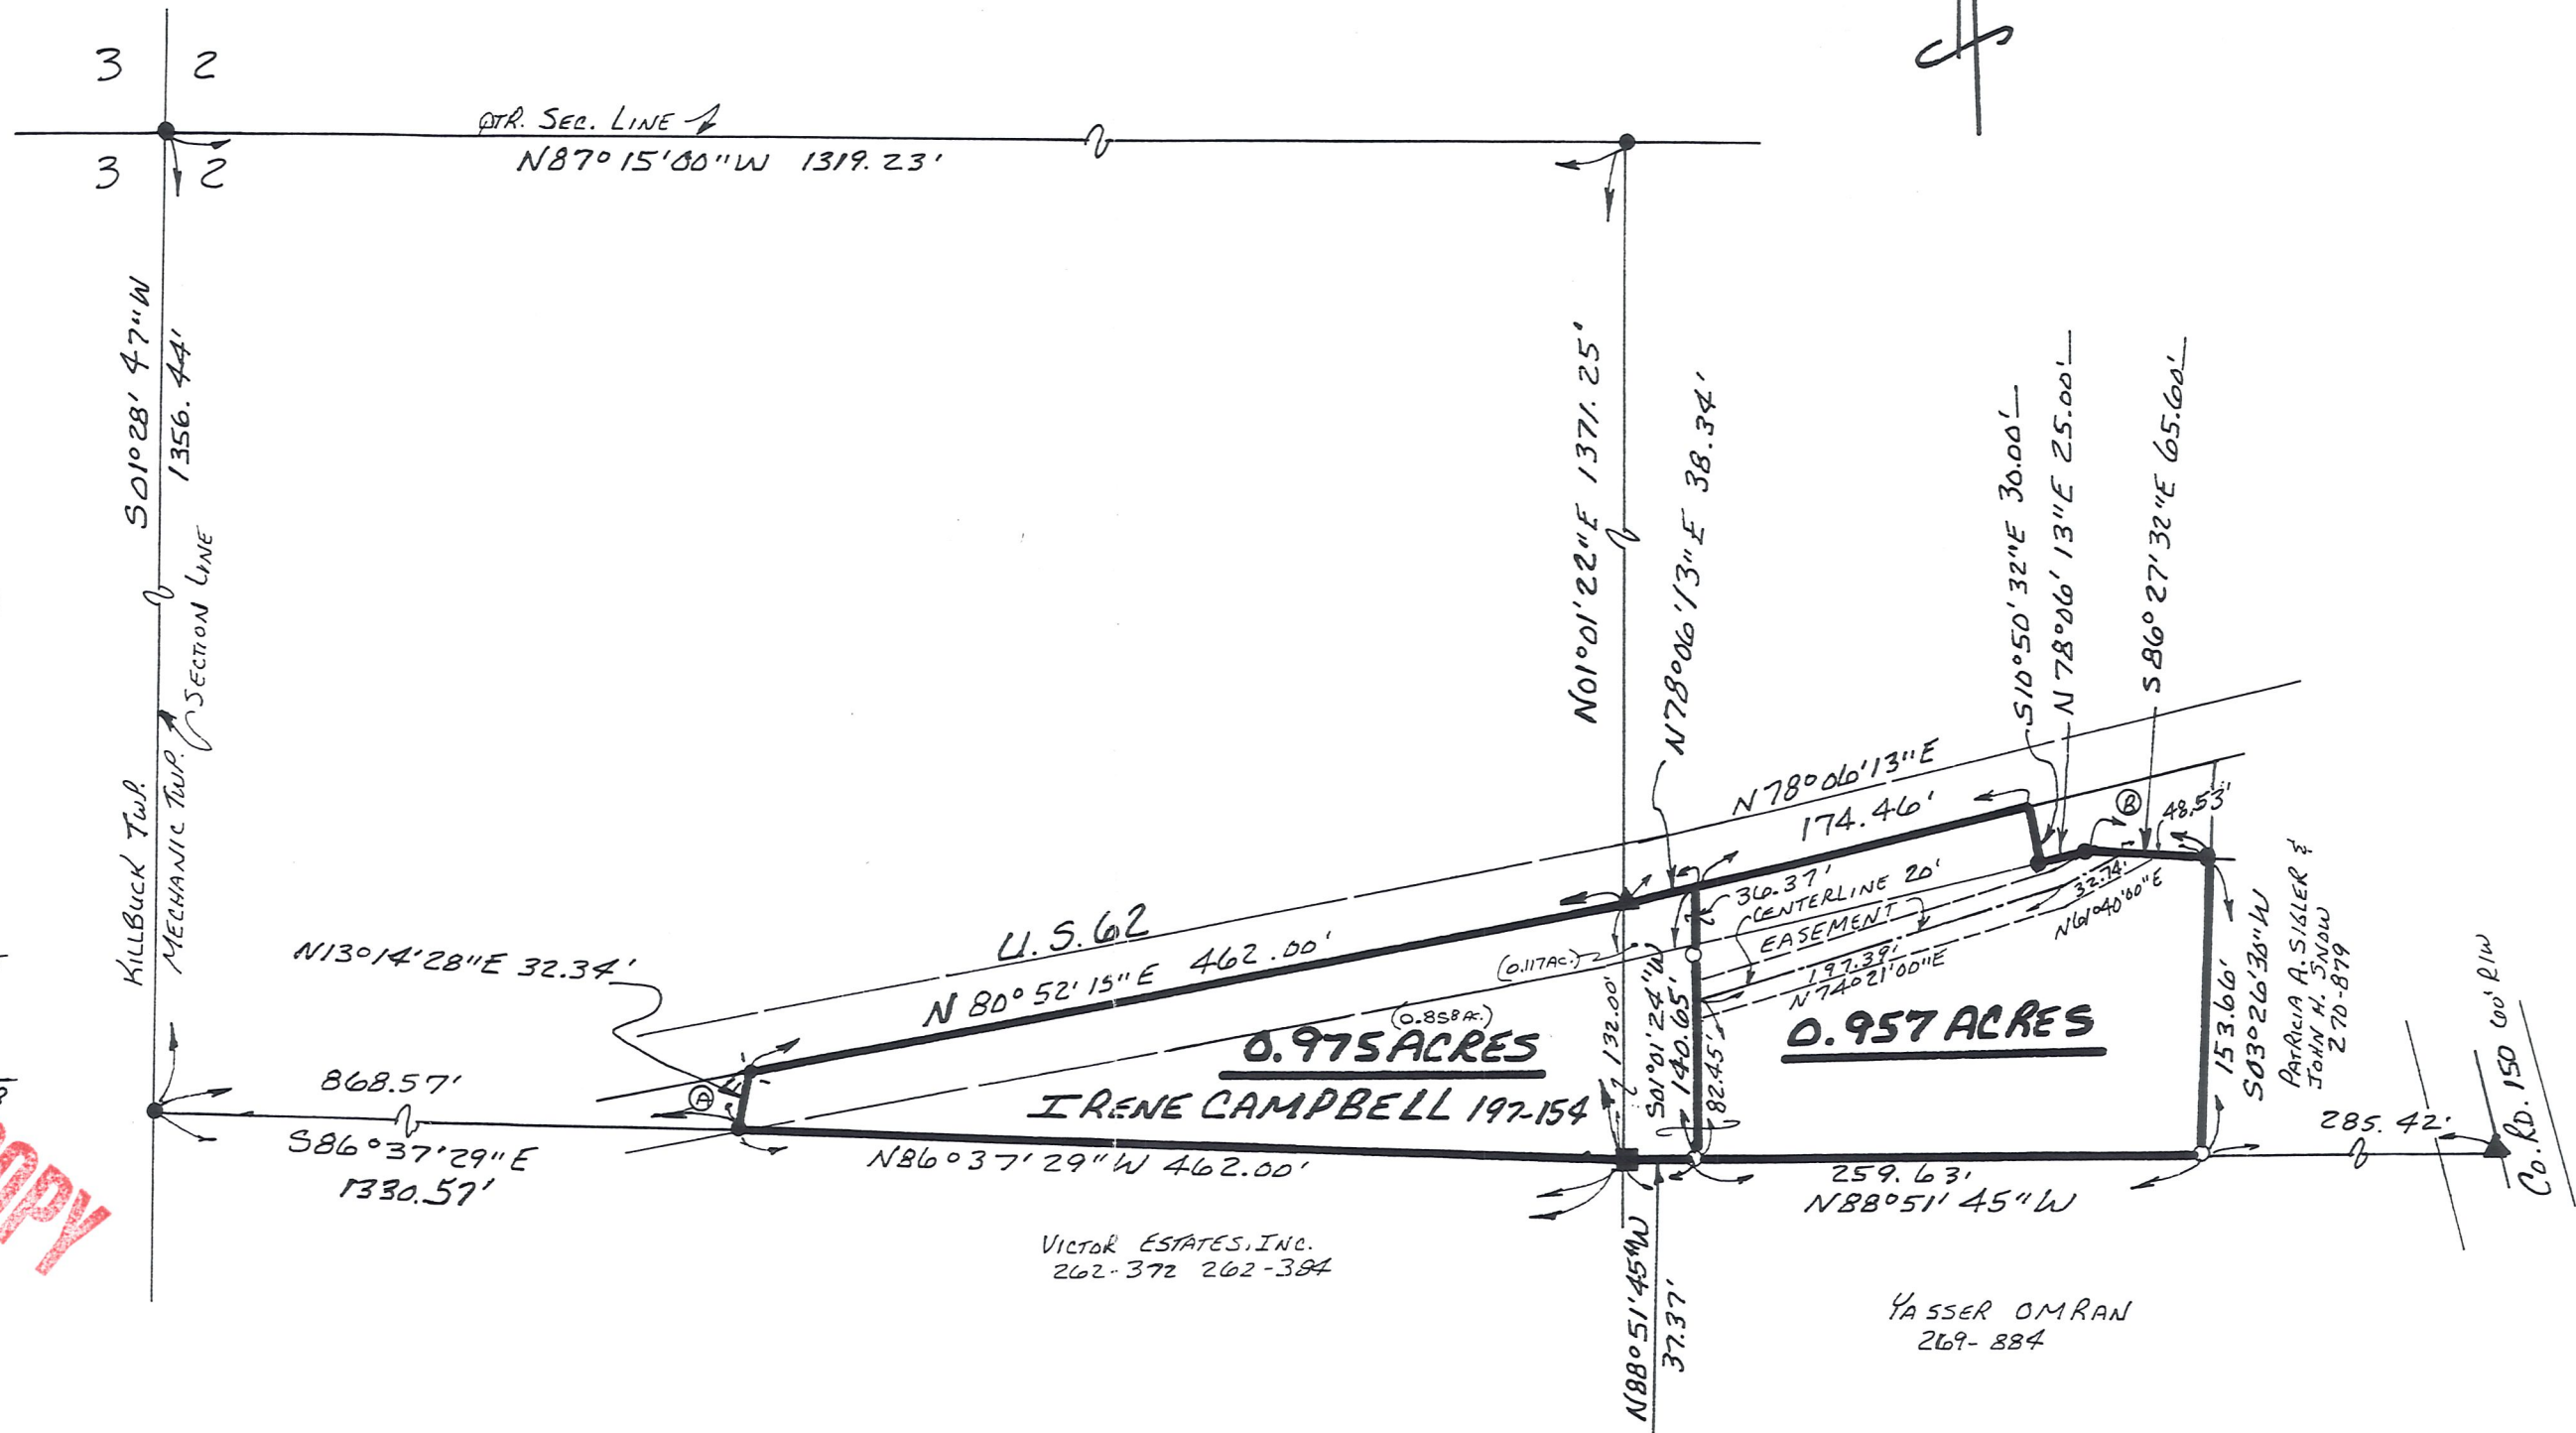

MAP REPRODUCTION COPY

I CERTIFY THIS SURVEY TO BE CORRECT TO THE BEST OF MY KNOWLEDGE

Donald C. Baker
 DONALD C. BAKER P.S. 6938
 138 N. CLAY ST.
 MILLERSBURG, OHIO 44654
 PH. (330) 674-4988
 JANUARY 19, 1998

#76297 - M.L. DAVIS
 F.L.C. - F.D. BAKER

VICTOR ESTATES, INC.
 262-372 262-384

YASSER OMRAN
 269-884

PATRICIA A. SISLER &
 JOHN H. SNOW
 270-879

Co. Rd. 150 600' R/W