

MECHANIC TOWNSHIP  
 S.W. QTR. SECTION 2  
 T-8 N; R-7 W  
 HOLMES COUNTY, OHIO

REFERENCES

O.R. VOL. 210 PAGE 1393  
 O.R. VOL. 223 PAGES 2483 & 2649


PLAT VOL. 14 PAGE 78  
 PLAT VOL. 15 PAGE 57  
 PLAT VOL. 16 PAGE 580

BEARINGS FROM PLAT VOL. 14 PAGE 78

SURVEYED FOR: DAVID LAMPEL

① YASSER OMRAN and  
 CANDACE RENEE OMRAN, TRUSTEES  
 O.R. 223-2483

AUG 1'11 AM 10:41

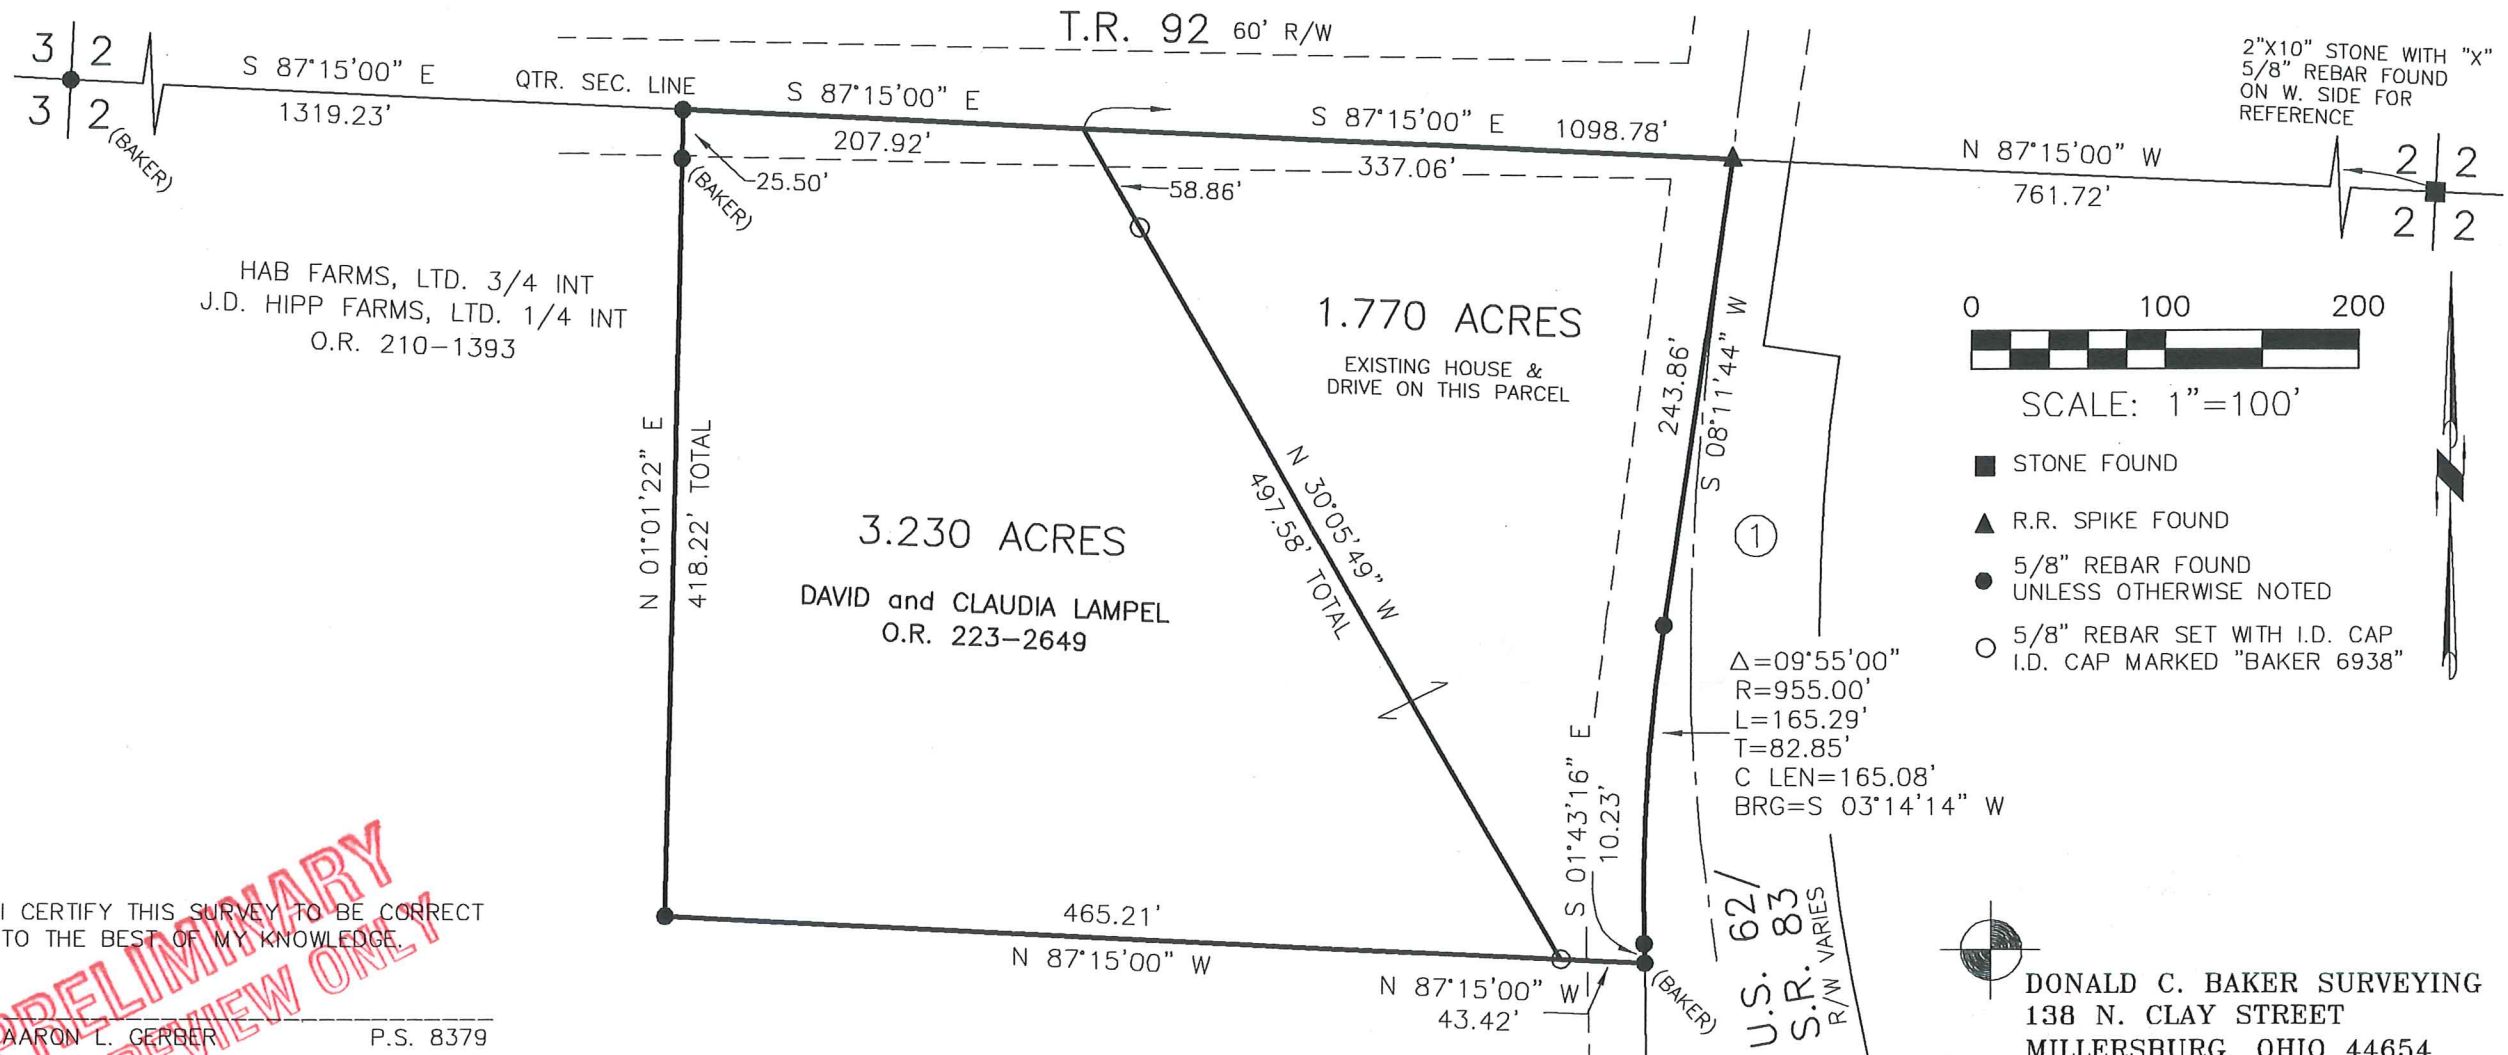

I CERTIFY THIS SURVEY TO BE CORRECT TO THE BEST OF MY KNOWLEDGE.

**PRELIMINARY FOR REVIEW ONLY**

AARON L. GERBER P.S. 8379  
 DATE: JULY 29, 2011  
 ALG KES  
 FILE NAME: WORK3\S-353-11\ERZ

DONALD C. BAKER SURVEYING  
 138 N. CLAY STREET  
 MILLERSBURG, OHIO 44654  
 PH. 330-674-4788  
 FAX 330-674-6027