


MECHANIC TOWNSHIP
 N.W. QTR. SECTION 9
 T-8N R-7W
 HOLMES COUNTY, OHIO

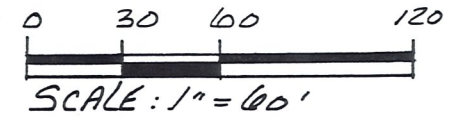


- IRON PIN FOUND
- 5/8" REBAR WITH I.D. CAP SET I.D. CAP MARKED "BAKER 6938"

REFERENCES:


- DEED VOL. 257 PAGE 99
- DEED VOL. 243 PAGE 484
- DEED VOL. 263 PAGE 511
- DEED VOL. 263 PAGE 984
- PLAT VOL. 3 PAGE 9
- PLAT VOL. 10 PAGE 556

BEARINGS FROM PLAT VOL. 3 PAGE 9

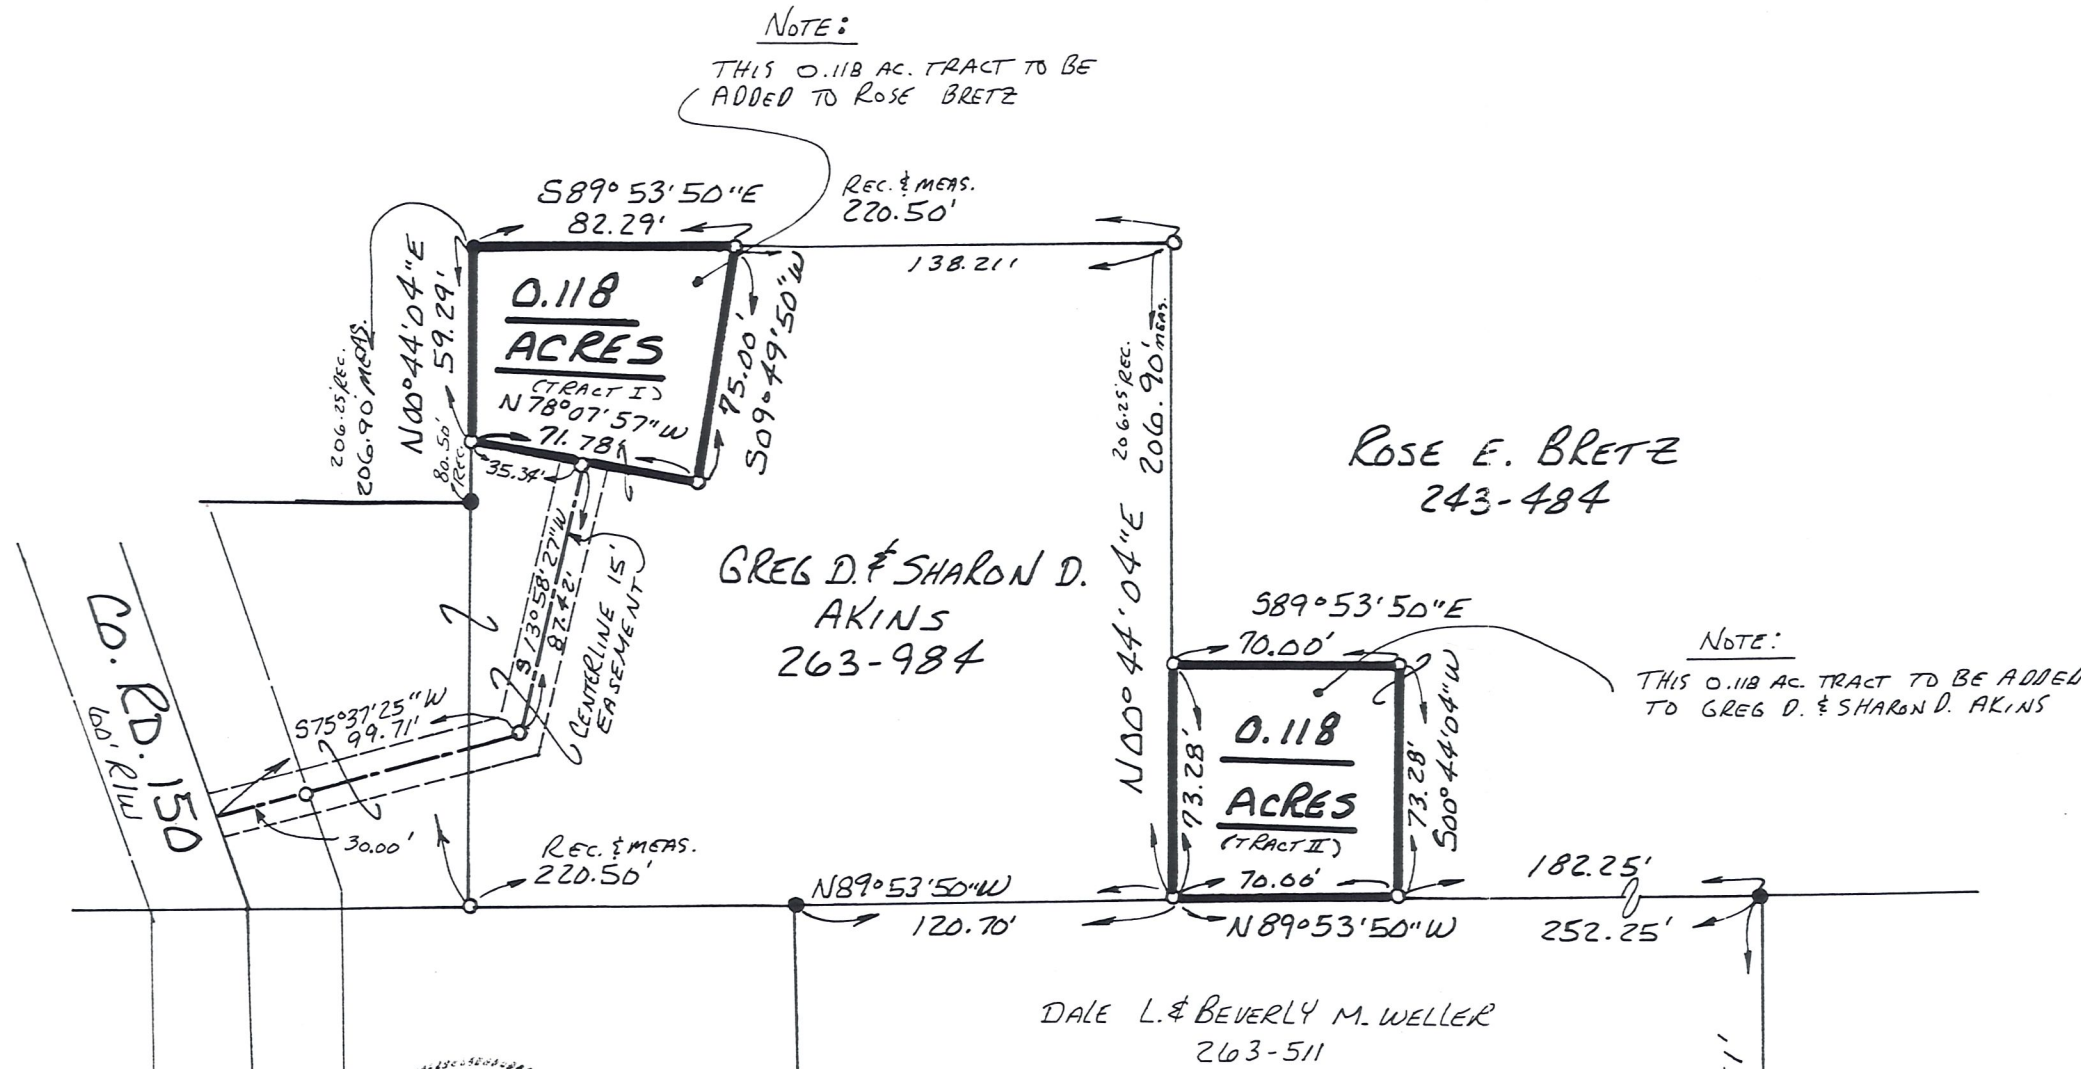


NOTE:
 THIS 0.118 AC. TRACT TO BE ADDED TO GREG D. & SHARON D. AKINS

NOTE:
 THIS 0.118 AC. TRACT TO BE ADDED TO ROSE BRETZ

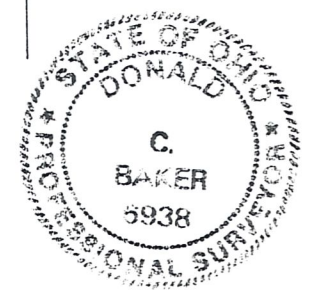

MAP OFFICE COPY

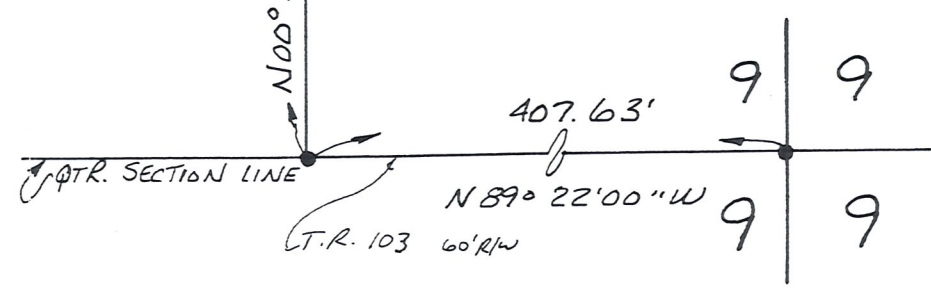

I CERTIFY THIS SURVEY TO BE CORRECT TO THE BEST OF MY KNOWLEDGE.
Donald C. Baker
 DONALD C. BAKER P.S. 6938
 5958 T.R. 322
 MILLERSBURG, OHIO 44654
 PH. (216) 674-4788
 DECEMBER 5, 1994
 64694-MLS