


MECHANIC TOWNSHIP
 N.W. QTR. SECTION 19
 T-8 N; R-7 W
 HOLMES COUNTY, OHIO

SURVEYED FOR: WANDA BRINKER ESTATE

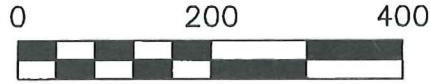

SCALE: 1"=200'

- STONE FOUND
- 5/8" REBAR FOUND
- UNLESS OTHERWISE NOTED


REFERENCES

- O.R. VOL. 205 PAGE 2529
- O.R. VOL. 37 PAGE 246
- O.R. VOL. 252 PAGE 3269
- O.R. VOL. 252 PAGE 4466
- PLAT VOL. 19 PAGE 283
- PLAT VOL. 19 PAGE 528
- PLAT VOL. 19 PAGE 2724
- BEARINGS FROM
- PLAT VOL. 19 PAGE 2724

I CERTIFY THIS SURVEY TO BE CORRECT
 TO THE BEST OF MY KNOWLEDGE.

Donald C. Baker
 DONALD C. BAKER P.S. 6938

DATE: JULY 14, 2017
 KES\ADC
 FILE NAME: WORK4\S-342-17

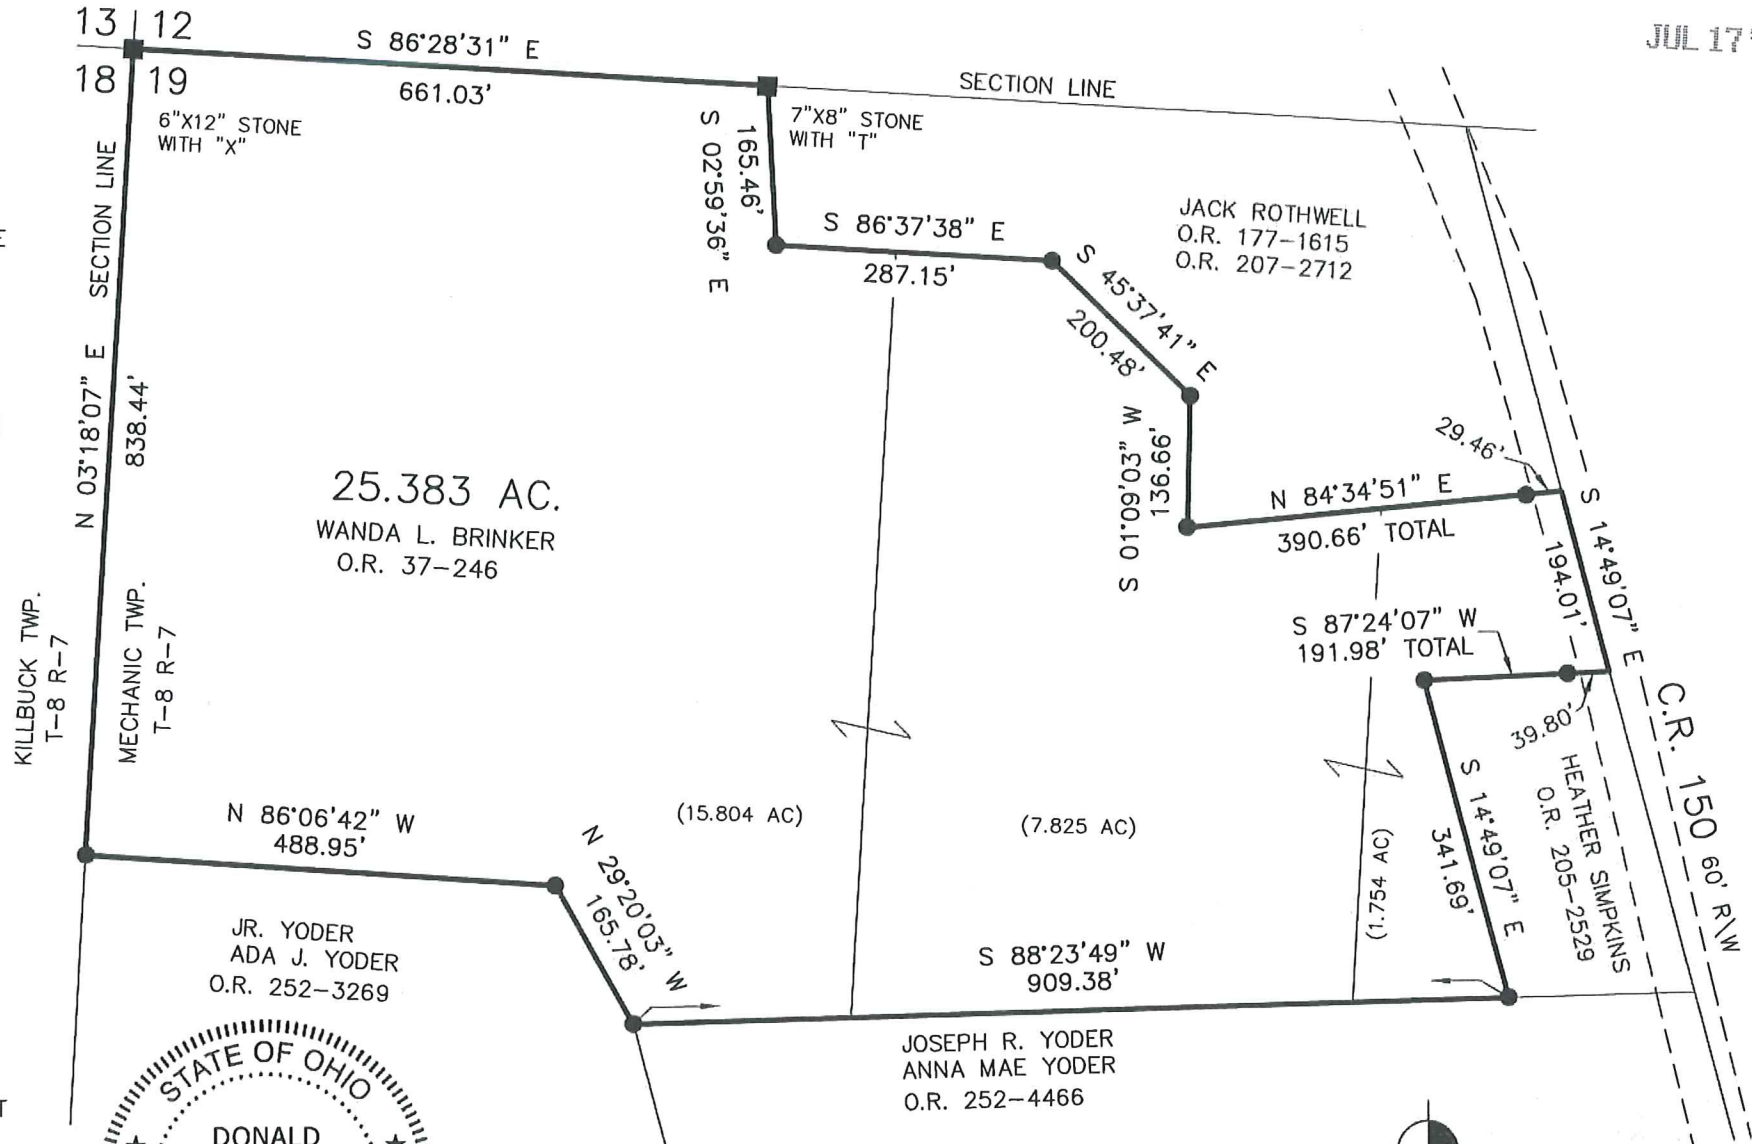

JUL 17 '17 AM 11:04



BAKER SURVEYING, LLC
 138 N. CLAY STREET
 MILLERSBURG, OHIO 44654
 PH. 330-674-4788
 FAX 330-674-6027

PRELIMINARY
 FOR REVIEW ONLY