

MECHANIC TOWNSHIP  
 N.W. QTR. SECTION 19  
 T-8 N; R-7 W  
 HOLMES COUNTY, OHIO

SURVEYED FOR: ALVIN WENGERD



SCALE: 1"=200'


- STONE FOUND
- 5/8" REBAR FOUND  
UNLESS OTHERWISE NOTED
- 5/8" REBAR SET WITH I.D. CAP  
I.D. CAP MARKED "BAKER  
SURVEYING LLC"



**MASTER PLAT**

THE PURPOSE OF THIS SURVEY

- ACTION 1) CONVEY 10.814 ACRES
- ACTION 2) CONVEY 4.231 ACRES TO ADJOINER
- ACTION 3) CONVEY 0.348 ACRES TO ADJOINER
- ACTION 4) CONVEY 0.107 ACRES TO ADJOINER

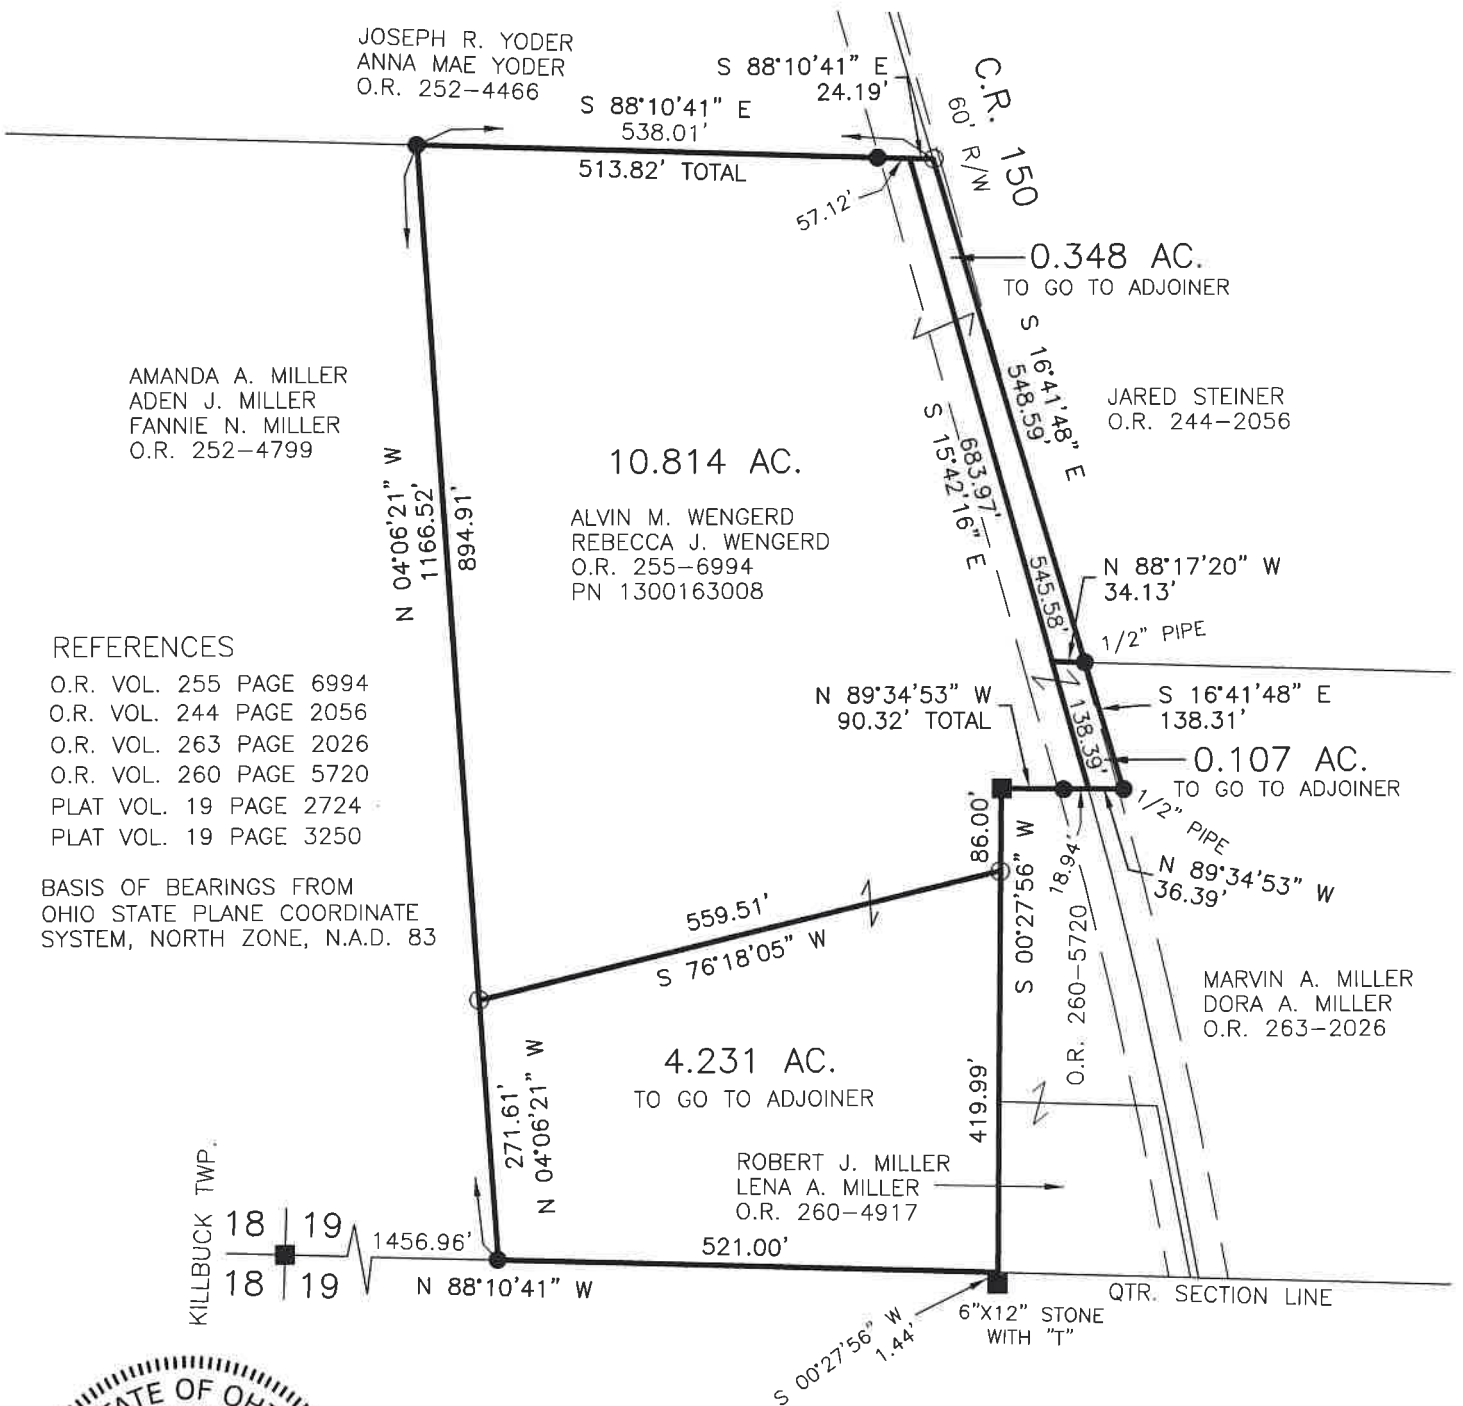

REFERENCES

- O.R. VOL. 255 PAGE 6994
- O.R. VOL. 244 PAGE 2056
- O.R. VOL. 263 PAGE 2026
- O.R. VOL. 260 PAGE 5720
- PLAT VOL. 19 PAGE 2724
- PLAT VOL. 19 PAGE 3250

BASIS OF BEARINGS FROM  
 OHIO STATE PLANE COORDINATE  
 SYSTEM, NORTH ZONE, N.A.D. 83



I CERTIFY THIS SURVEY TO BE CORRECT  
 TO THE BEST OF MY KNOWLEDGE.


*AL*

AARON L. GERBER P.S. 8379

DATE: JULY 6, 2021

ALG\VJD

FILE NAME: WORK5\S-363-21\CNK

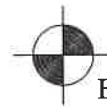

BAKER SURVEYING, LLC  
 138 N. CLAY STREET  
 MILLERSBURG, OHIO 44654  
 PH. 330-674-4788

EMAIL: bakersurveying@gmail.com