

- STONE FOUND
- 5/8" REBAR FOUND  
UNLESS OTHERWISE NOTED
- 5/8" REBAR SET WITH I.D. CAP  
I.D. CAP MARKED "BAKER 6938"
- △ R.R. SPIKE SET


BASIS OF BEARINGS FROM  
OHIO STATE PLANE COORDINATE  
SYSTEM, NORTH ZONE, N.A.D. 83  
(2011 ADJUSTMENT)

REFERENCES

- O.R. VOL. 267 PAGE 2592
- O.R. VOL. 18 PAGE 261
- PLAT VOL. 2 PAGES 13A, 14A & 15A
- PLAT VOL. 3 PAGE 11B
- PLAT VOL. 10 PAGE 191
- PLAT VOL. 9 PAGE 60
- PLAT VOL. 4 PAGE 201
- PLAT VOL. 8 PAGE 104
- PLAT VOL. 19 PAGE 222

MECHANIC TOWNSHIP  
S.E. QTR. SECTION 19  
T-8 N; R-7 W  
HOLMES COUNTY, OHIO

SURVEYED FOR: STEVE STRAITS

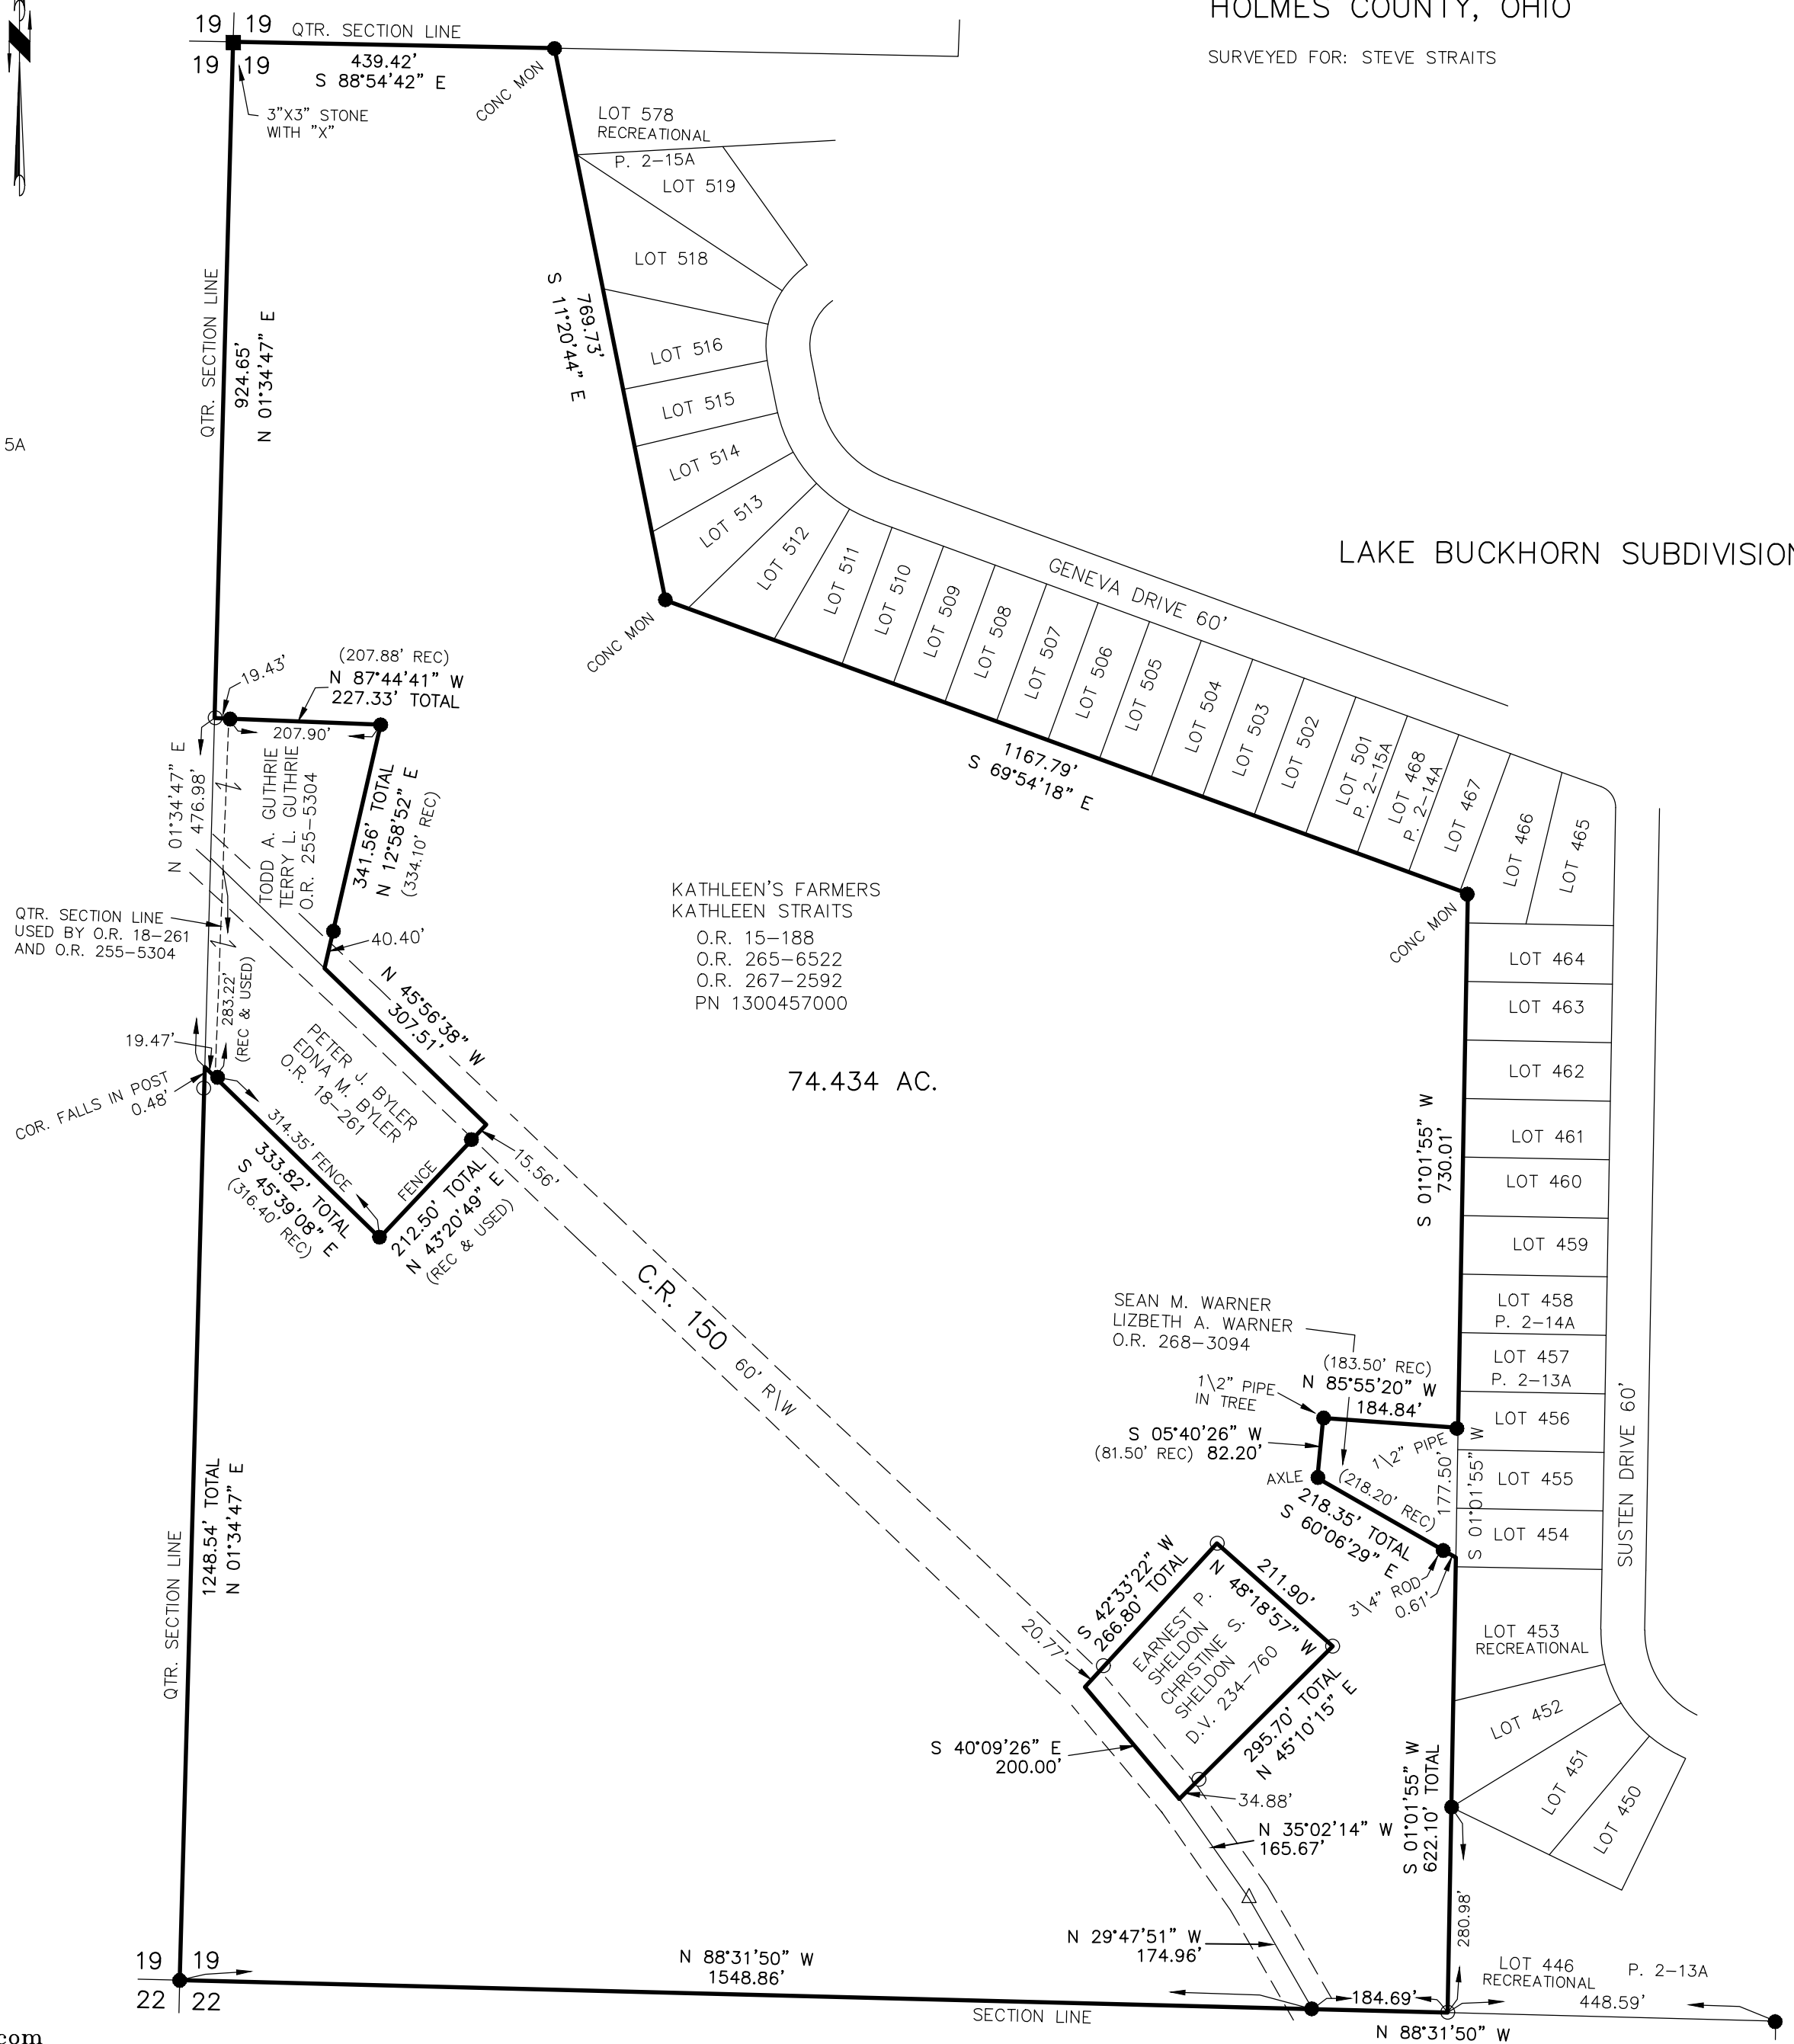

I CERTIFY THIS SURVEY TO BE CORRECT  
TO THE BEST OF MY KNOWLEDGE.

*Donald C. Baker*  
DONALD C. BAKER P.S. 6938  
DATE: DEC. 7, 2022  
FDB/KES  
FILE NAME: WORK6\S-607-22

BAKER SURVEYING, LLC  
138 N. CLAY STREET  
MILLERSBURG, OHIO 44654  
PH. 330-674-4788  
EMAIL: bakersurveying@gmail.com