

SCALE: 1"=60'

- ▲ R.R. SPIKE FOUND
- 5/8" REBAR FOUND UNLESS OTHERWISE NOTED
- P.K. NAIL SET
- 5/8" REBAR SET WITH I.D. CAP I.D. CAP MARKED "BAKER 6938"

REFERENCES

DEED VOL. 227 PAGE 795
 O.R. VOL. 199 PAGE 480
 O.R. VOL. 262 PAGE 6883
 O.R. VOL. 268 PAGE 4305
 PLAT VOL. 19 PAGE 3806
 PLAT VOL. 19 PAGE 5012


BASIS OF BEARINGS FROM OHIO STATE PLANE COORDINATE SYSTEM, NORTH ZONE, N.A.D. 83, 2011 ADJUSTMENT

VILLAGE OF CLARK
 LOTS 15, 16, & 17
 MECHANIC TOWNSHIP
 S.E. & S.W. QTRS. SECTION 21
 T-8 N; R-7 W
 HOLMES COUNTY, OHIO

SURVEYED FOR: BECKY MYERS

MASTER PLAT


ACTION 1) CONVEY 0.788 ACRES
 ACTION 2) CONVEY 0.804 ACRES

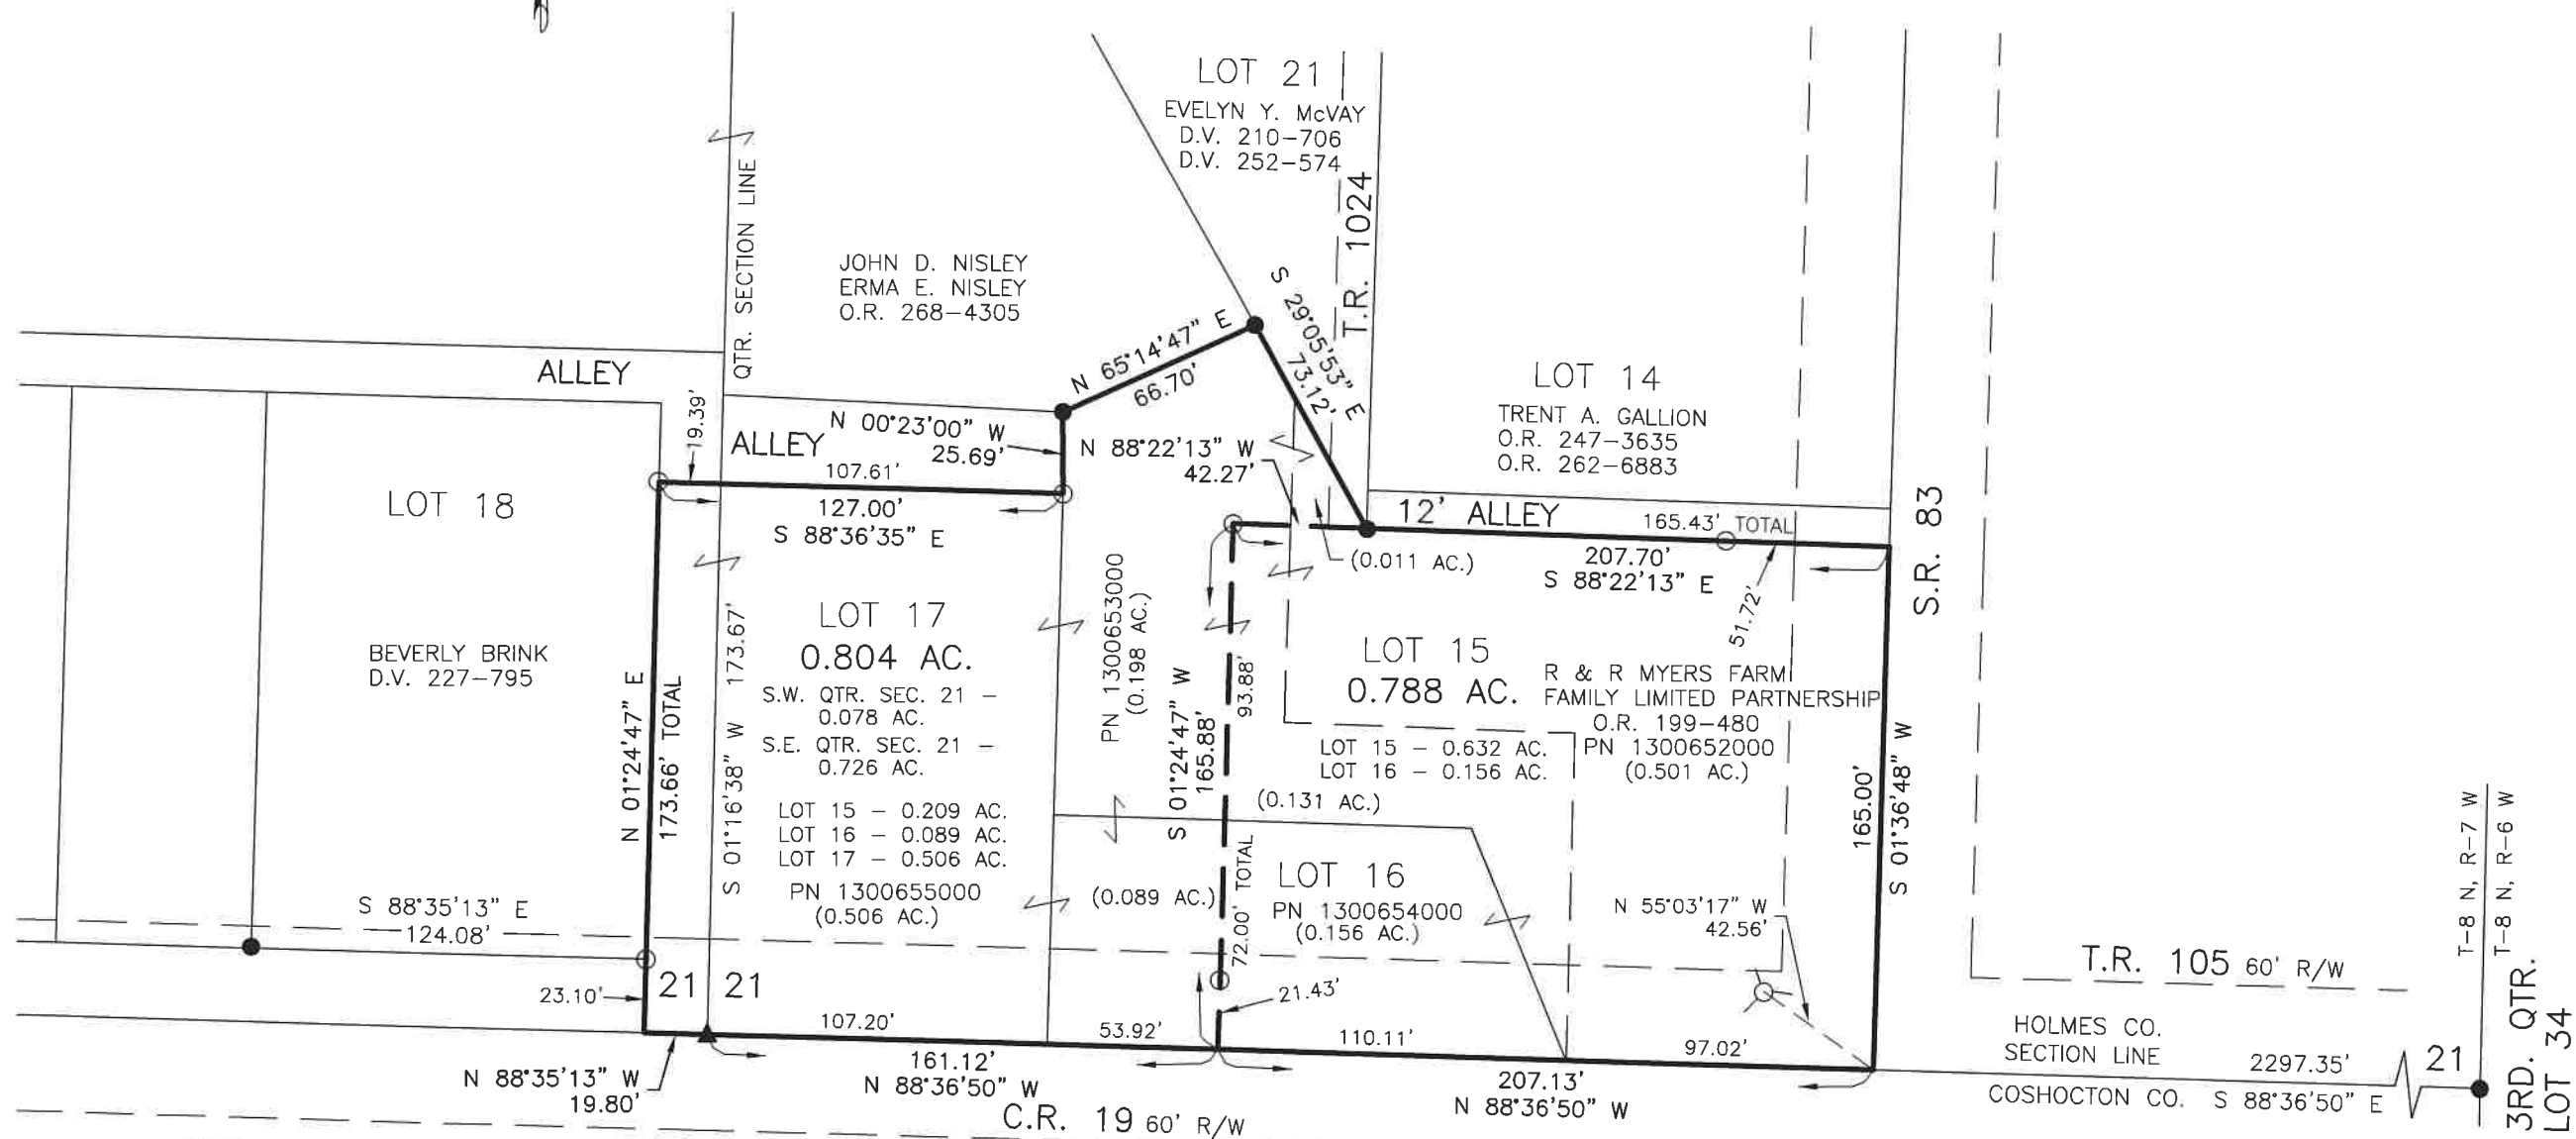

I CERTIFY THIS SURVEY TO BE CORRECT TO THE BEST OF MY KNOWLEDGE.

Donald C. Baker

DONALD C. BAKER P.S. 6938
 DATE: JAN. 18, 2024
 KES\VJD
 FILE NAME: WORK5\S-17-24\CNK

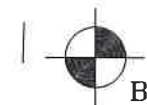

BAKER SURVEYING, LLC
 138 N. CLAY STREET
 MILLERSBURG, OHIO 44654
 PH. 330-674-4788
 EMAIL: bakersurveying@gmail.com