




MONROE TOWNSHIP
 1ST. QTR., LOT 8
 T-9 N; R-8 W
 HOLMES COUNTY, OHIO
 SURVEYED FOR: ATLEE MILLER

REFERENCES:
 DEED VOL. 175 PAGE 53
 DEED VOL. 249 PAGE 188
 DEED VOL. 254 PAGE 981
 DEED VOL. 271 PAGE 518
 PLAT VOL. 5 PAGE 62
 PLAT VOL. 7 PAGE 141
 PLAT VOL. 16 PAGE 492
 BEARINGS FROM PLAT VOL. 7 PAGE 141

RECEIVED
 NOV 26 2002
 Hol. Co. Tax Map Office

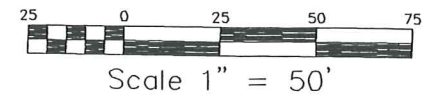

- STONE FOUND
- 3/4" REBAR FOUND UNLESS OTHERWISE NOTED
- 5/8" REBAR WITH I.D. CAP SET I.D. CAP MARKED "BAKER 6938"
- ⊙ MAG NAIL SET

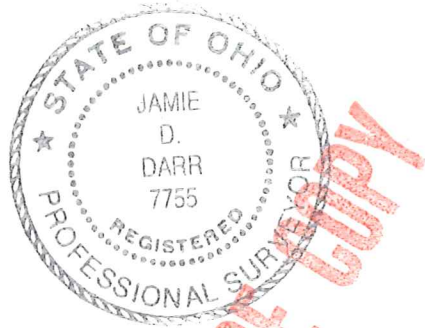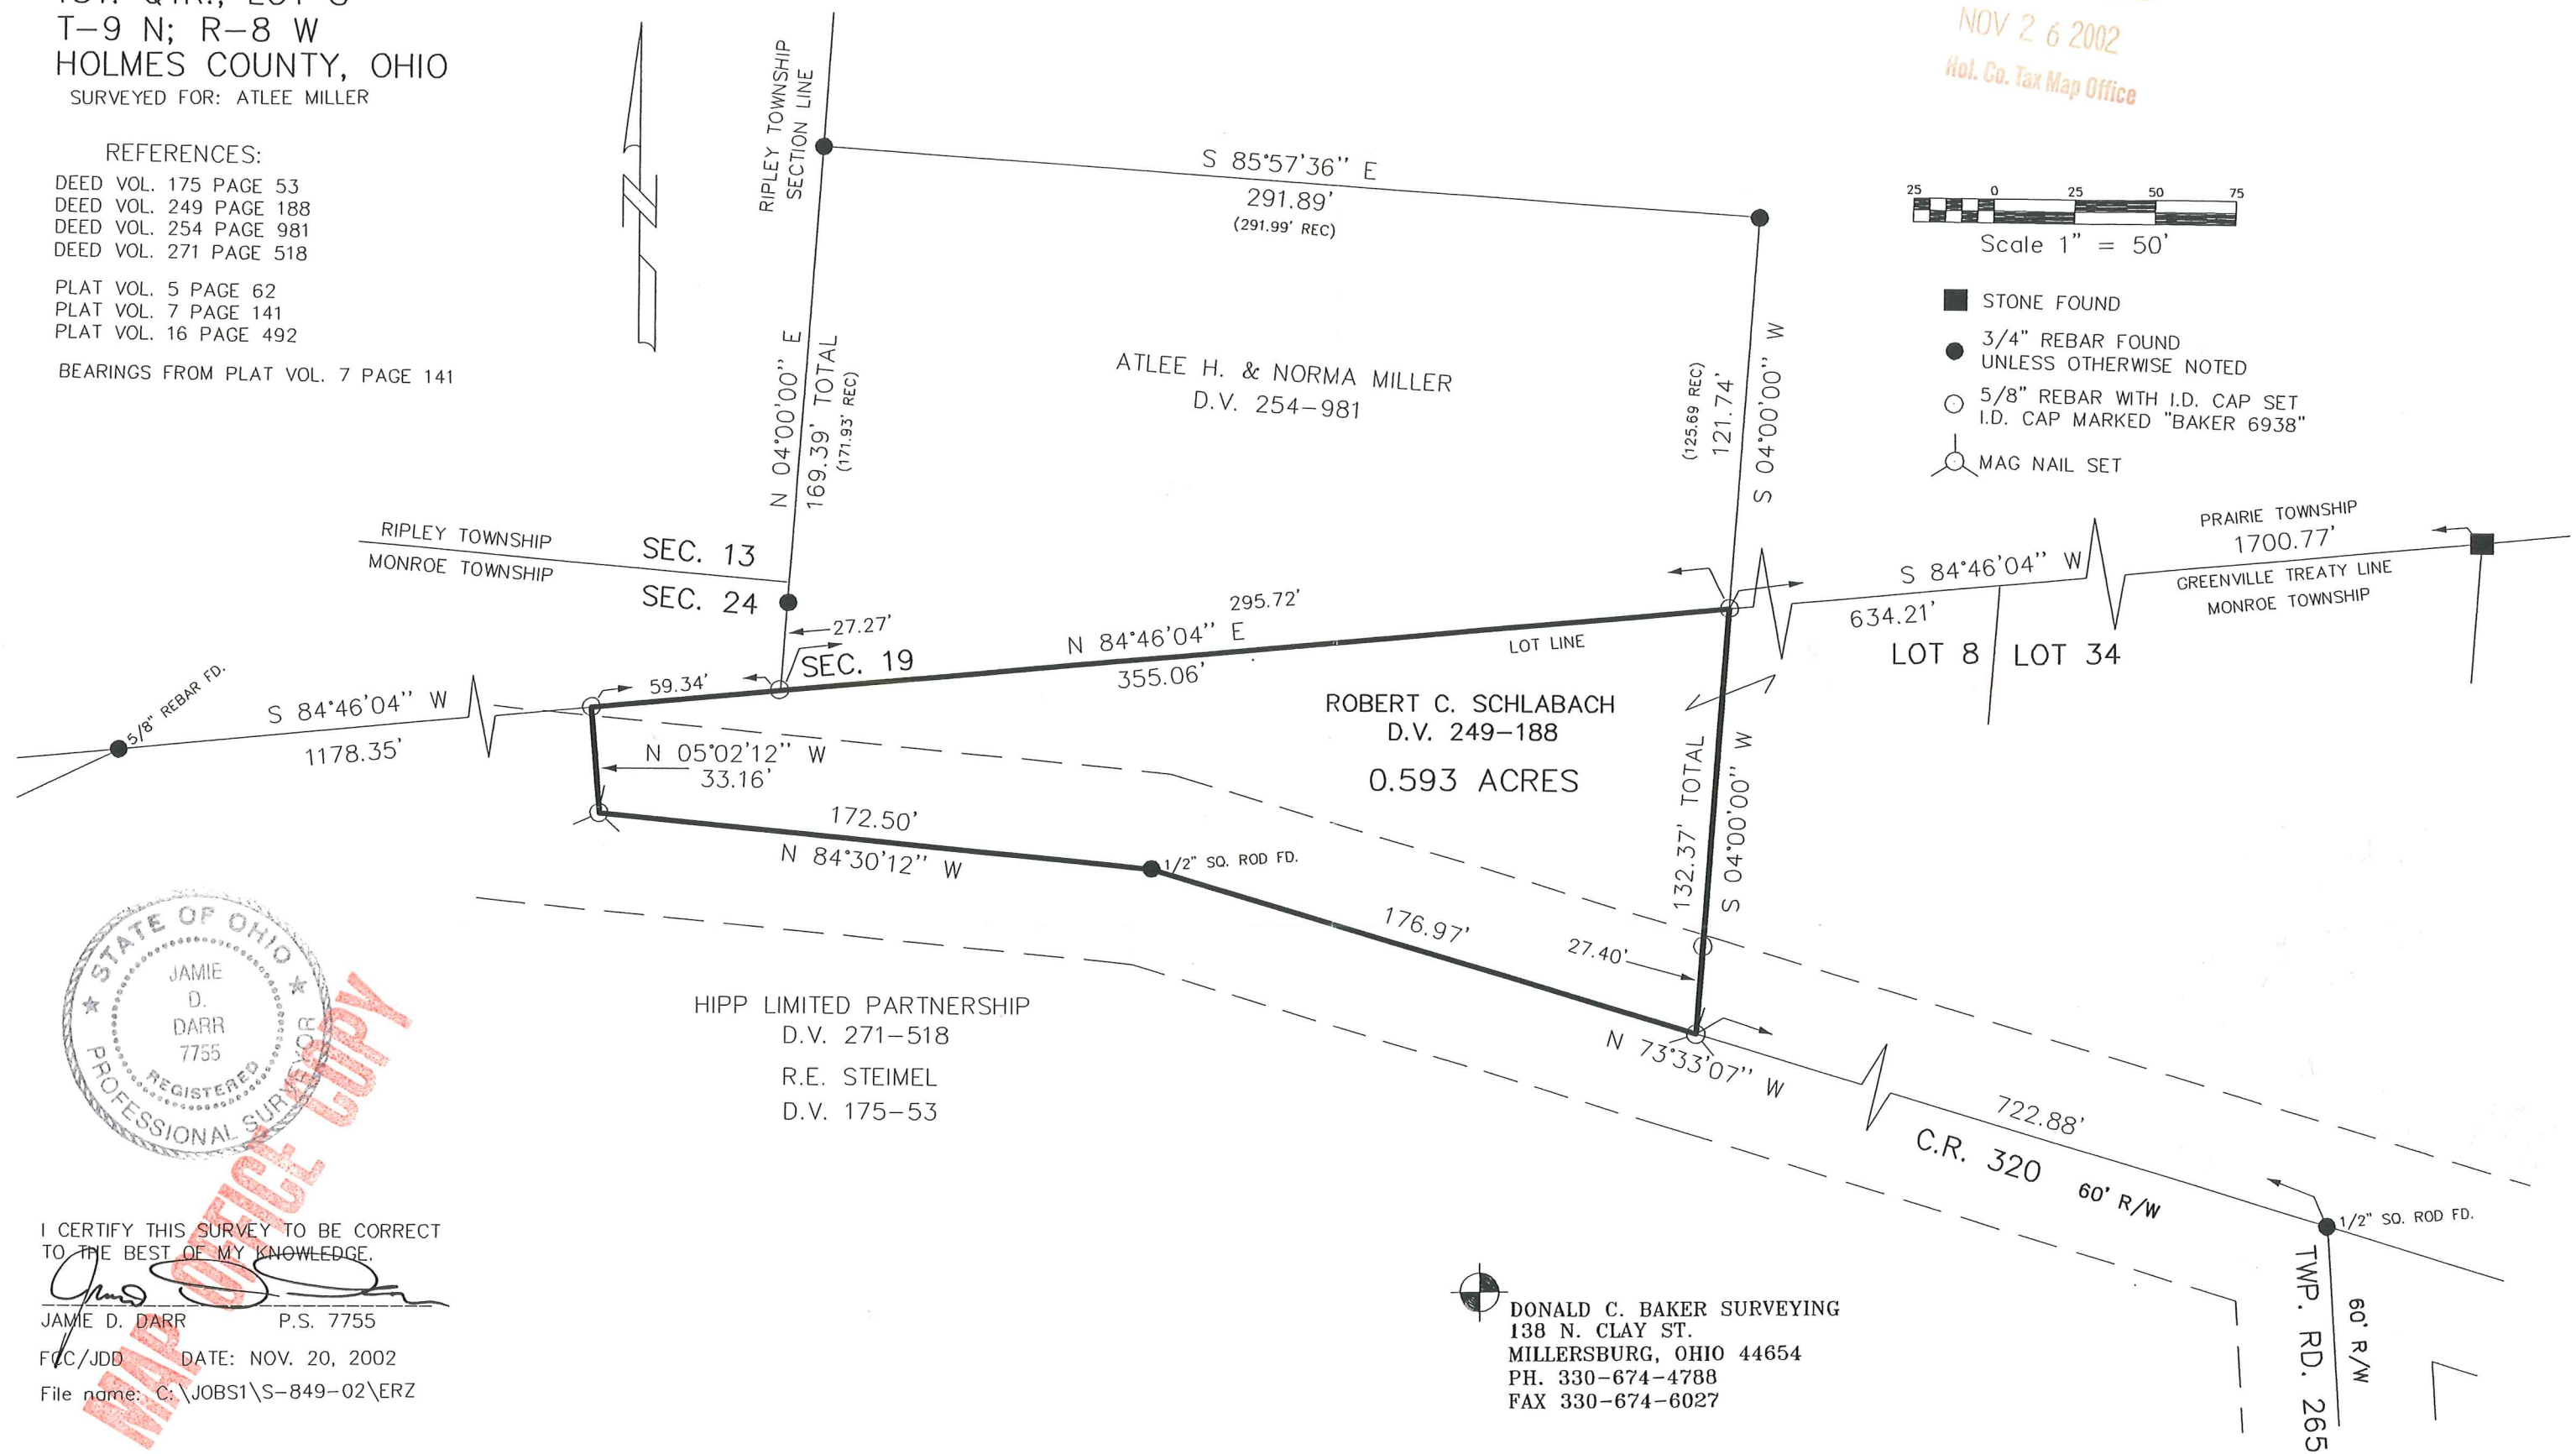

I CERTIFY THIS SURVEY TO BE CORRECT TO THE BEST OF MY KNOWLEDGE.
 JAMIE D. DARR P.S. 7755
 FDC/JDD DATE: NOV. 20, 2002
 File name: C:\JOBS1\S-849-02\ERZ

DONALD C. BAKER SURVEYING
 138 N. CLAY ST.
 MILLERSBURG, OHIO 44654
 PH. 330-674-4788
 FAX 330-674-6027