


MONROE TOWNSHIP
 HOLMES COUNTY, OHIO
 LOT 17, 1ST QTR., T-9N, R-8W

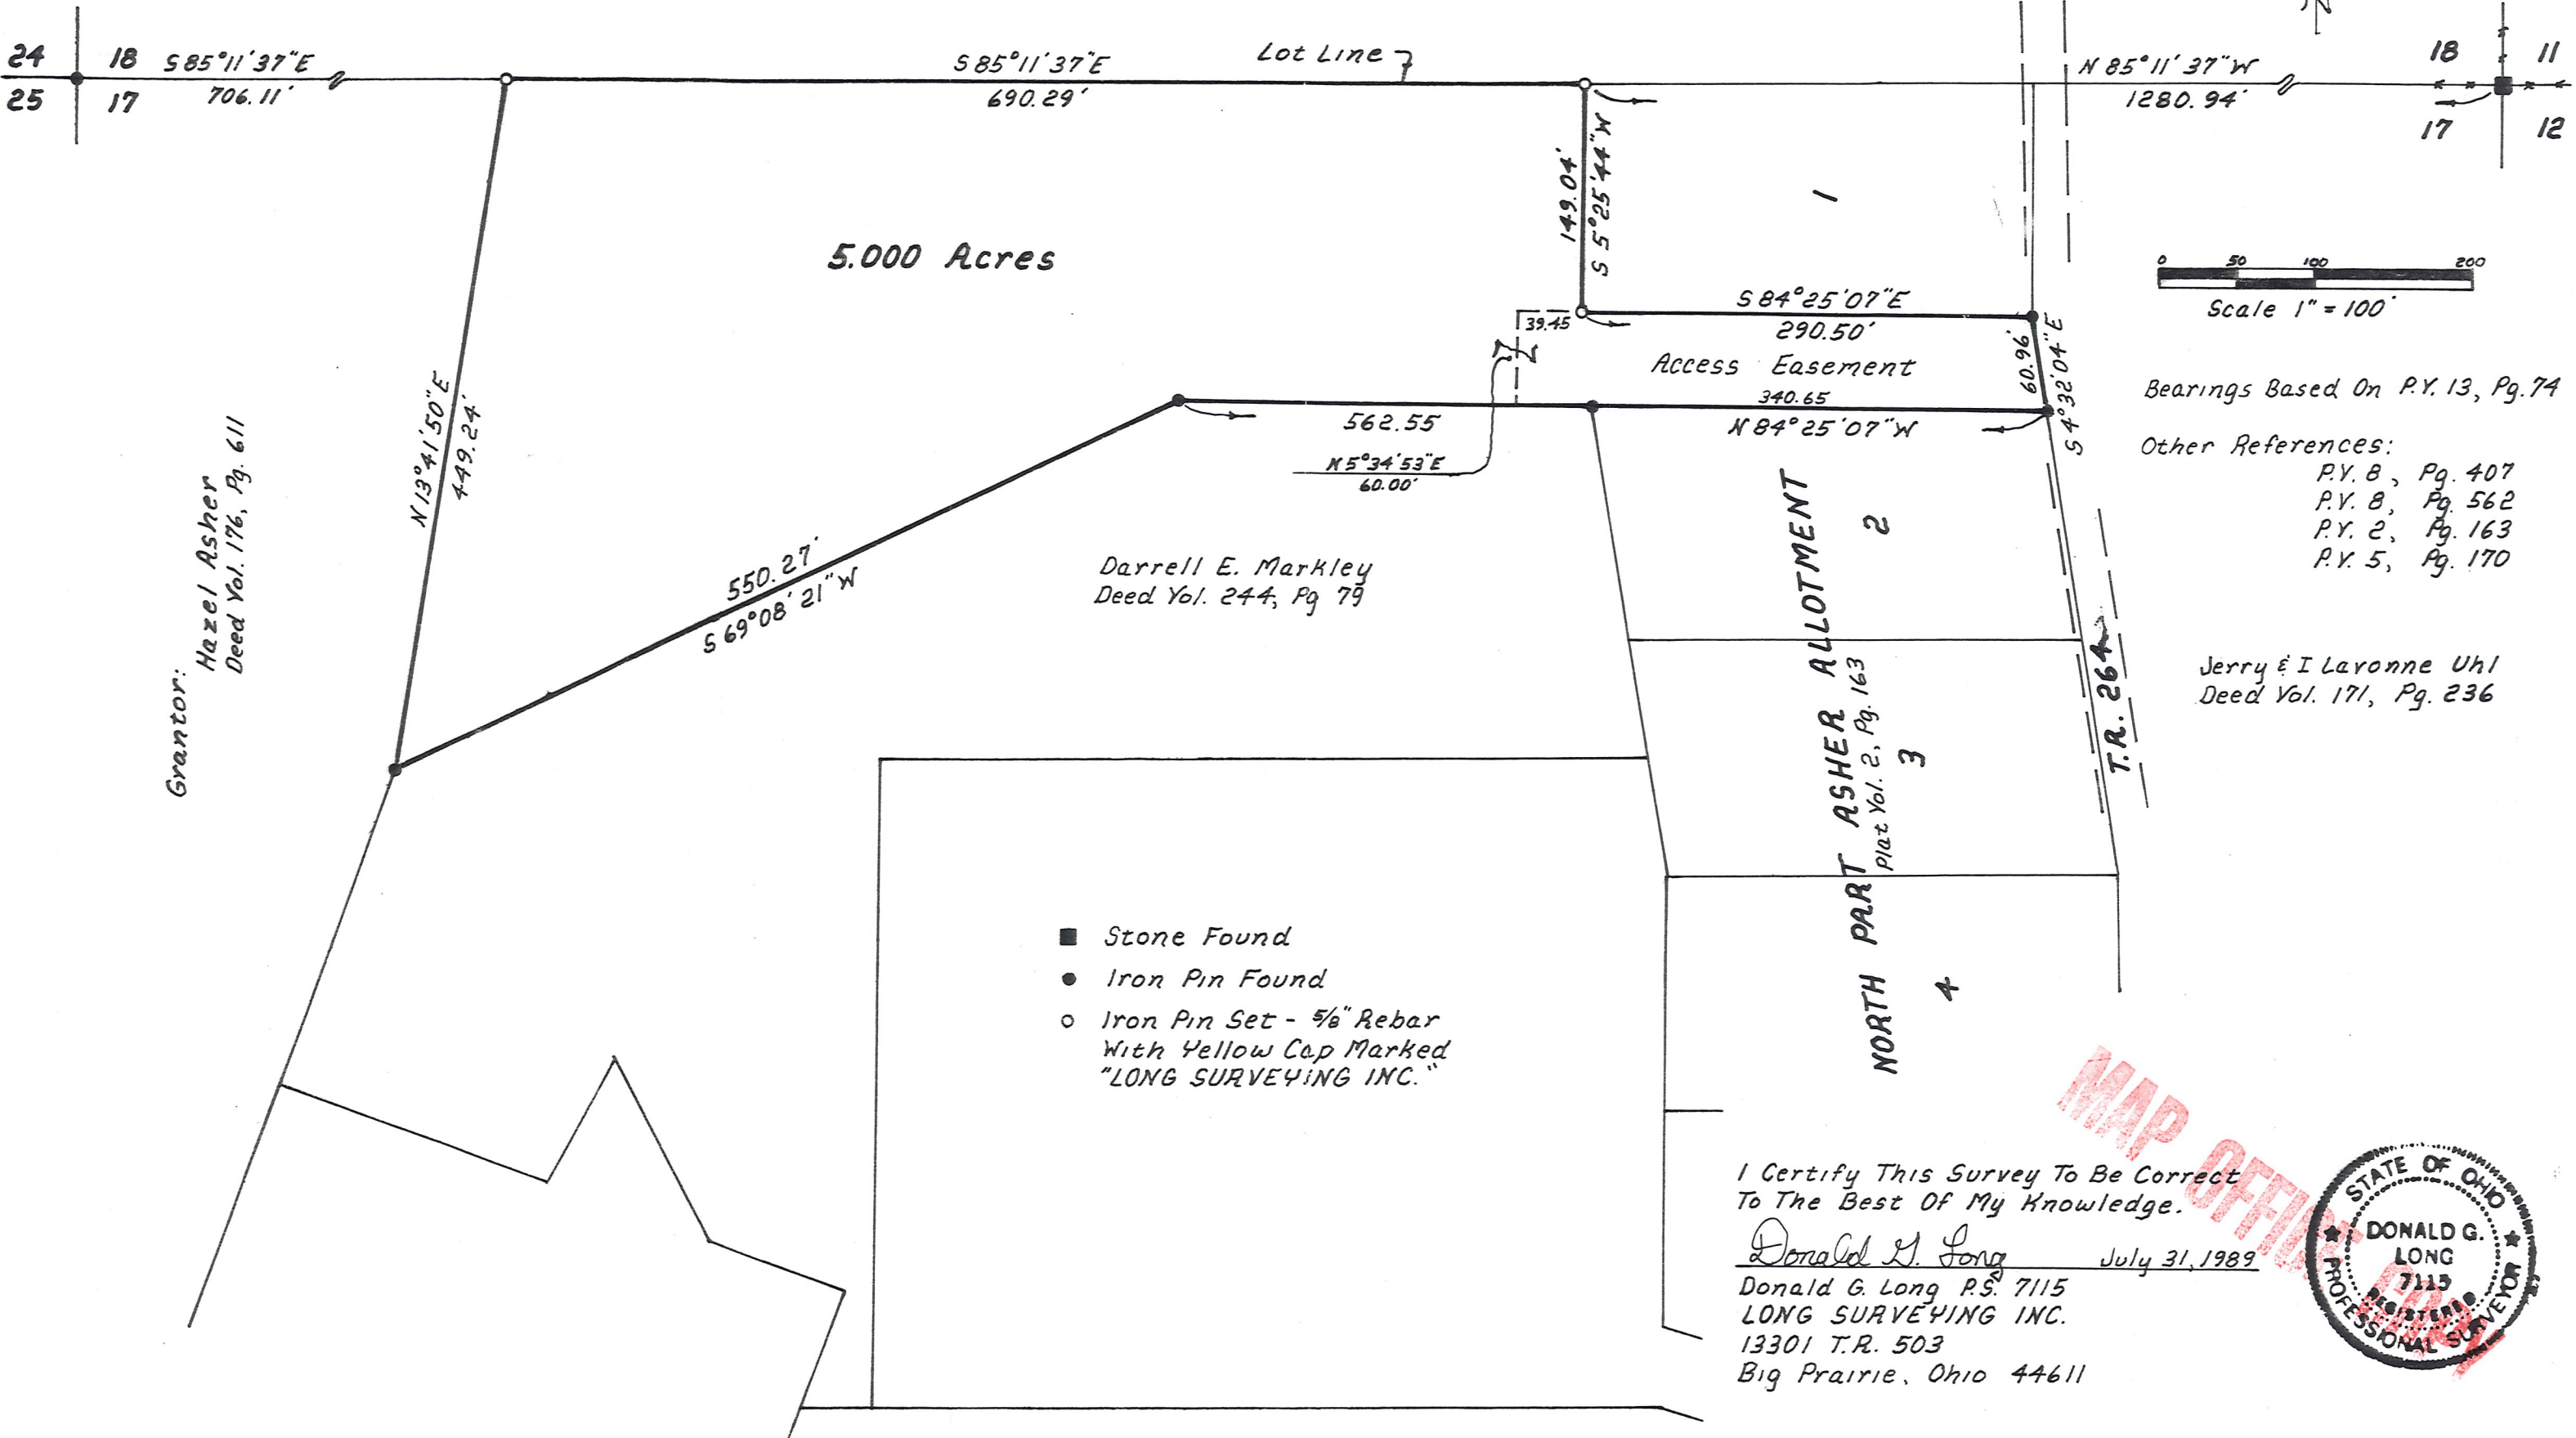



Grantor:
 Hazel Asher
 Deed Vol. 176, Pg. 611

Darrell E. Markley
 Deed Vol. 244, Pg 79

- Stone Found
- Iron Pin Found
- Iron Pin Set - 5/8" Rebar
 With Yellow Cap Marked
 "LONG SURVEYING INC."

I Certify This Survey To Be Correct
 To The Best Of My Knowledge.

Donald G. Long July 31, 1989
 Donald G. Long P.S. 7115
 LONG SURVEYING INC.
 13301 T.R. 503
 Big Prairie, Ohio 44611

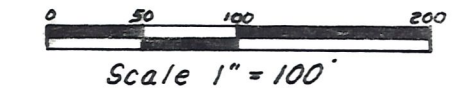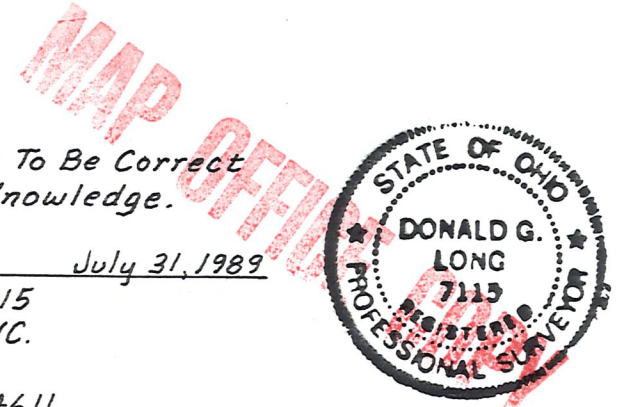

Bearings Based On P.Y. 13, Pg. 74

- Other References:
- P.Y. 8, Pg. 407
 - P.Y. 8, Pg. 562
 - P.Y. 2, Pg. 163
 - P.Y. 5, Pg. 170

Jerry & I Laronne Uhl
 Deed Vol. 171, Pg. 236