

SCALE: 1"=100'

- 5/8" REBAR FOUND UNLESS OTHERWISE NOTED
- ▲ R.R. SPIKE FOUND
- 5/8" REBAR WITH I.D. CAP SET I.D. CAP MARKED "BAKER 6938"
- △ R.R. SPIKE SET

MONROE TOWNSHIP
1ST. QTR., LOT 21
T-9 N; R-8 W
HOLMES COUNTY, OHIO


SURVEYED FOR: DENVER CONNER

THIS PLAT WAS MADE TO CORRECT THE NORTH LINE OF THE HEREON SHOWN CEMETERY FROM WHAT WAS SHOWN ON PLAT VOL. 14 PAGE 896.

REFERENCES

- DEED VOL. 194 PAGE 795
- DEED VOL. 249 PAGE 300
- DEED VOL. 265 PAGE 222
- DEED VOL. 133 PAGE 21
- DEED VOL. 33 PAGE 24
- O.R. VOL. 27 PAGE 61
- O.R. VOL. 42 PAGE 502
- PLAT VOL. 17 PAGES 15 & 329
- PLAT VOL. 14 PAGES 557 & 896
- PLAT VOL. 12 PAGE 612
- PLAT VOL. 3 PAGE 48 B

SURVEY BY RAY GASBARRE
DATED: 1-7-65
BEARINGS FROM
PLAT VOL. 14 PAGE 896

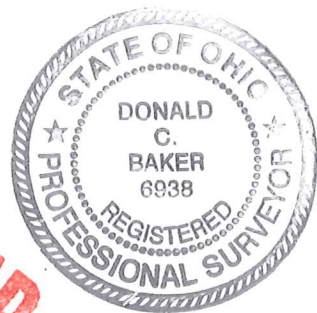


I CERTIFY THIS SURVEY TO BE CORRECT TO THE BEST OF MY KNOWLEDGE.

Donald C. Baker
DONALD C. BAKER P.S. 6938
DATE: MARCH 1, 2005

KES/AEG
File Name: WORK2\S-561-04

COPY

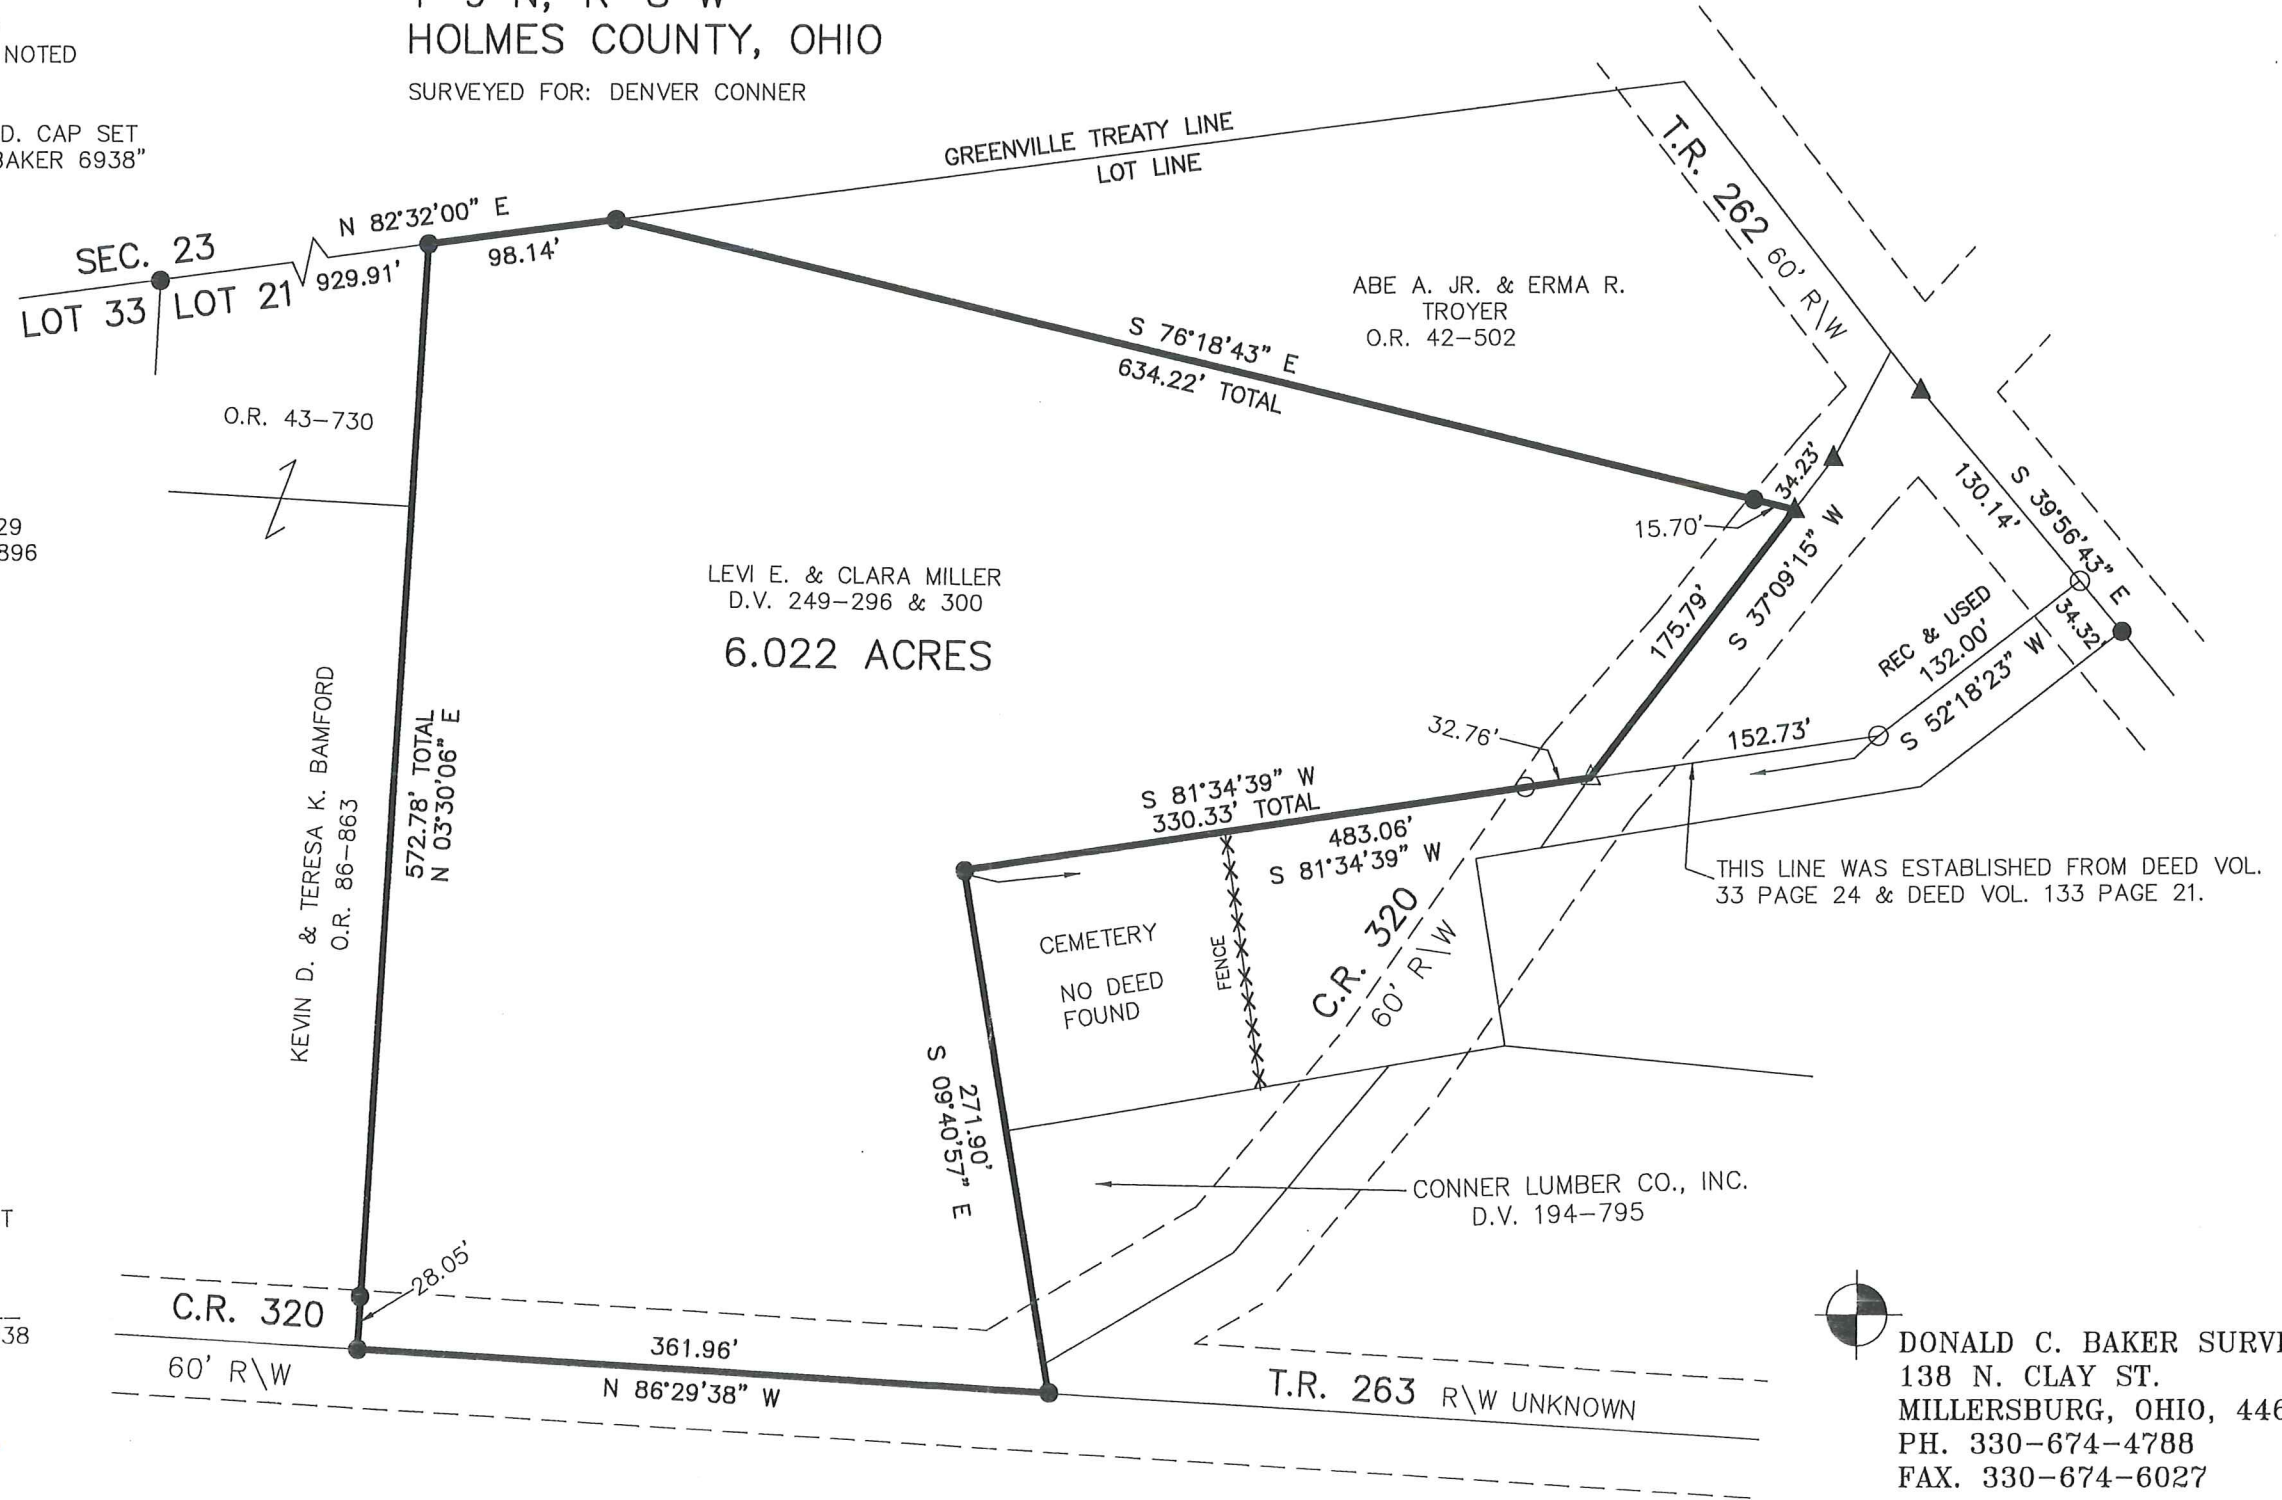

DONALD C. BAKER SURVEYING
138 N. CLAY ST.
MILLERSBURG, OHIO, 44654
PH. 330-674-4788
FAX. 330-674-6027