


MONROE TOWNSHIP
 1ST. QTR., LOT 21
 T-9 N; R-8 W
 HOLMES COUNTY, OHIO

SURVEYED FOR: DENVER CONNER

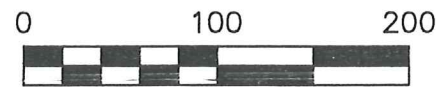

SCALE: 1"=100'

- 5/8" REBAR FOUND UNLESS OTHERWISE NOTED
- ▲ R.R. SPIKE FOUND
- 5/8" REBAR WITH I.D. CAP SET I.D. CAP MARKED "BAKER 6938"
- △ R.R. SPIKE SET




I CERTIFY THIS SURVEY TO BE CORRECT TO THE BEST OF MY KNOWLEDGE.

Donald C. Baker

DONALD C. BAKER P.S. 6938
 DATE: MARCH 1, 2005

KES\AEG
 File Name: WORK2\S-561-04

DONALD C. BAKER SURVEYING
 138 N. CLAY ST.
 MILLERSBURG, OHIO, 44654
 PH. 330-674-4788
 FAX. 330-674-6027

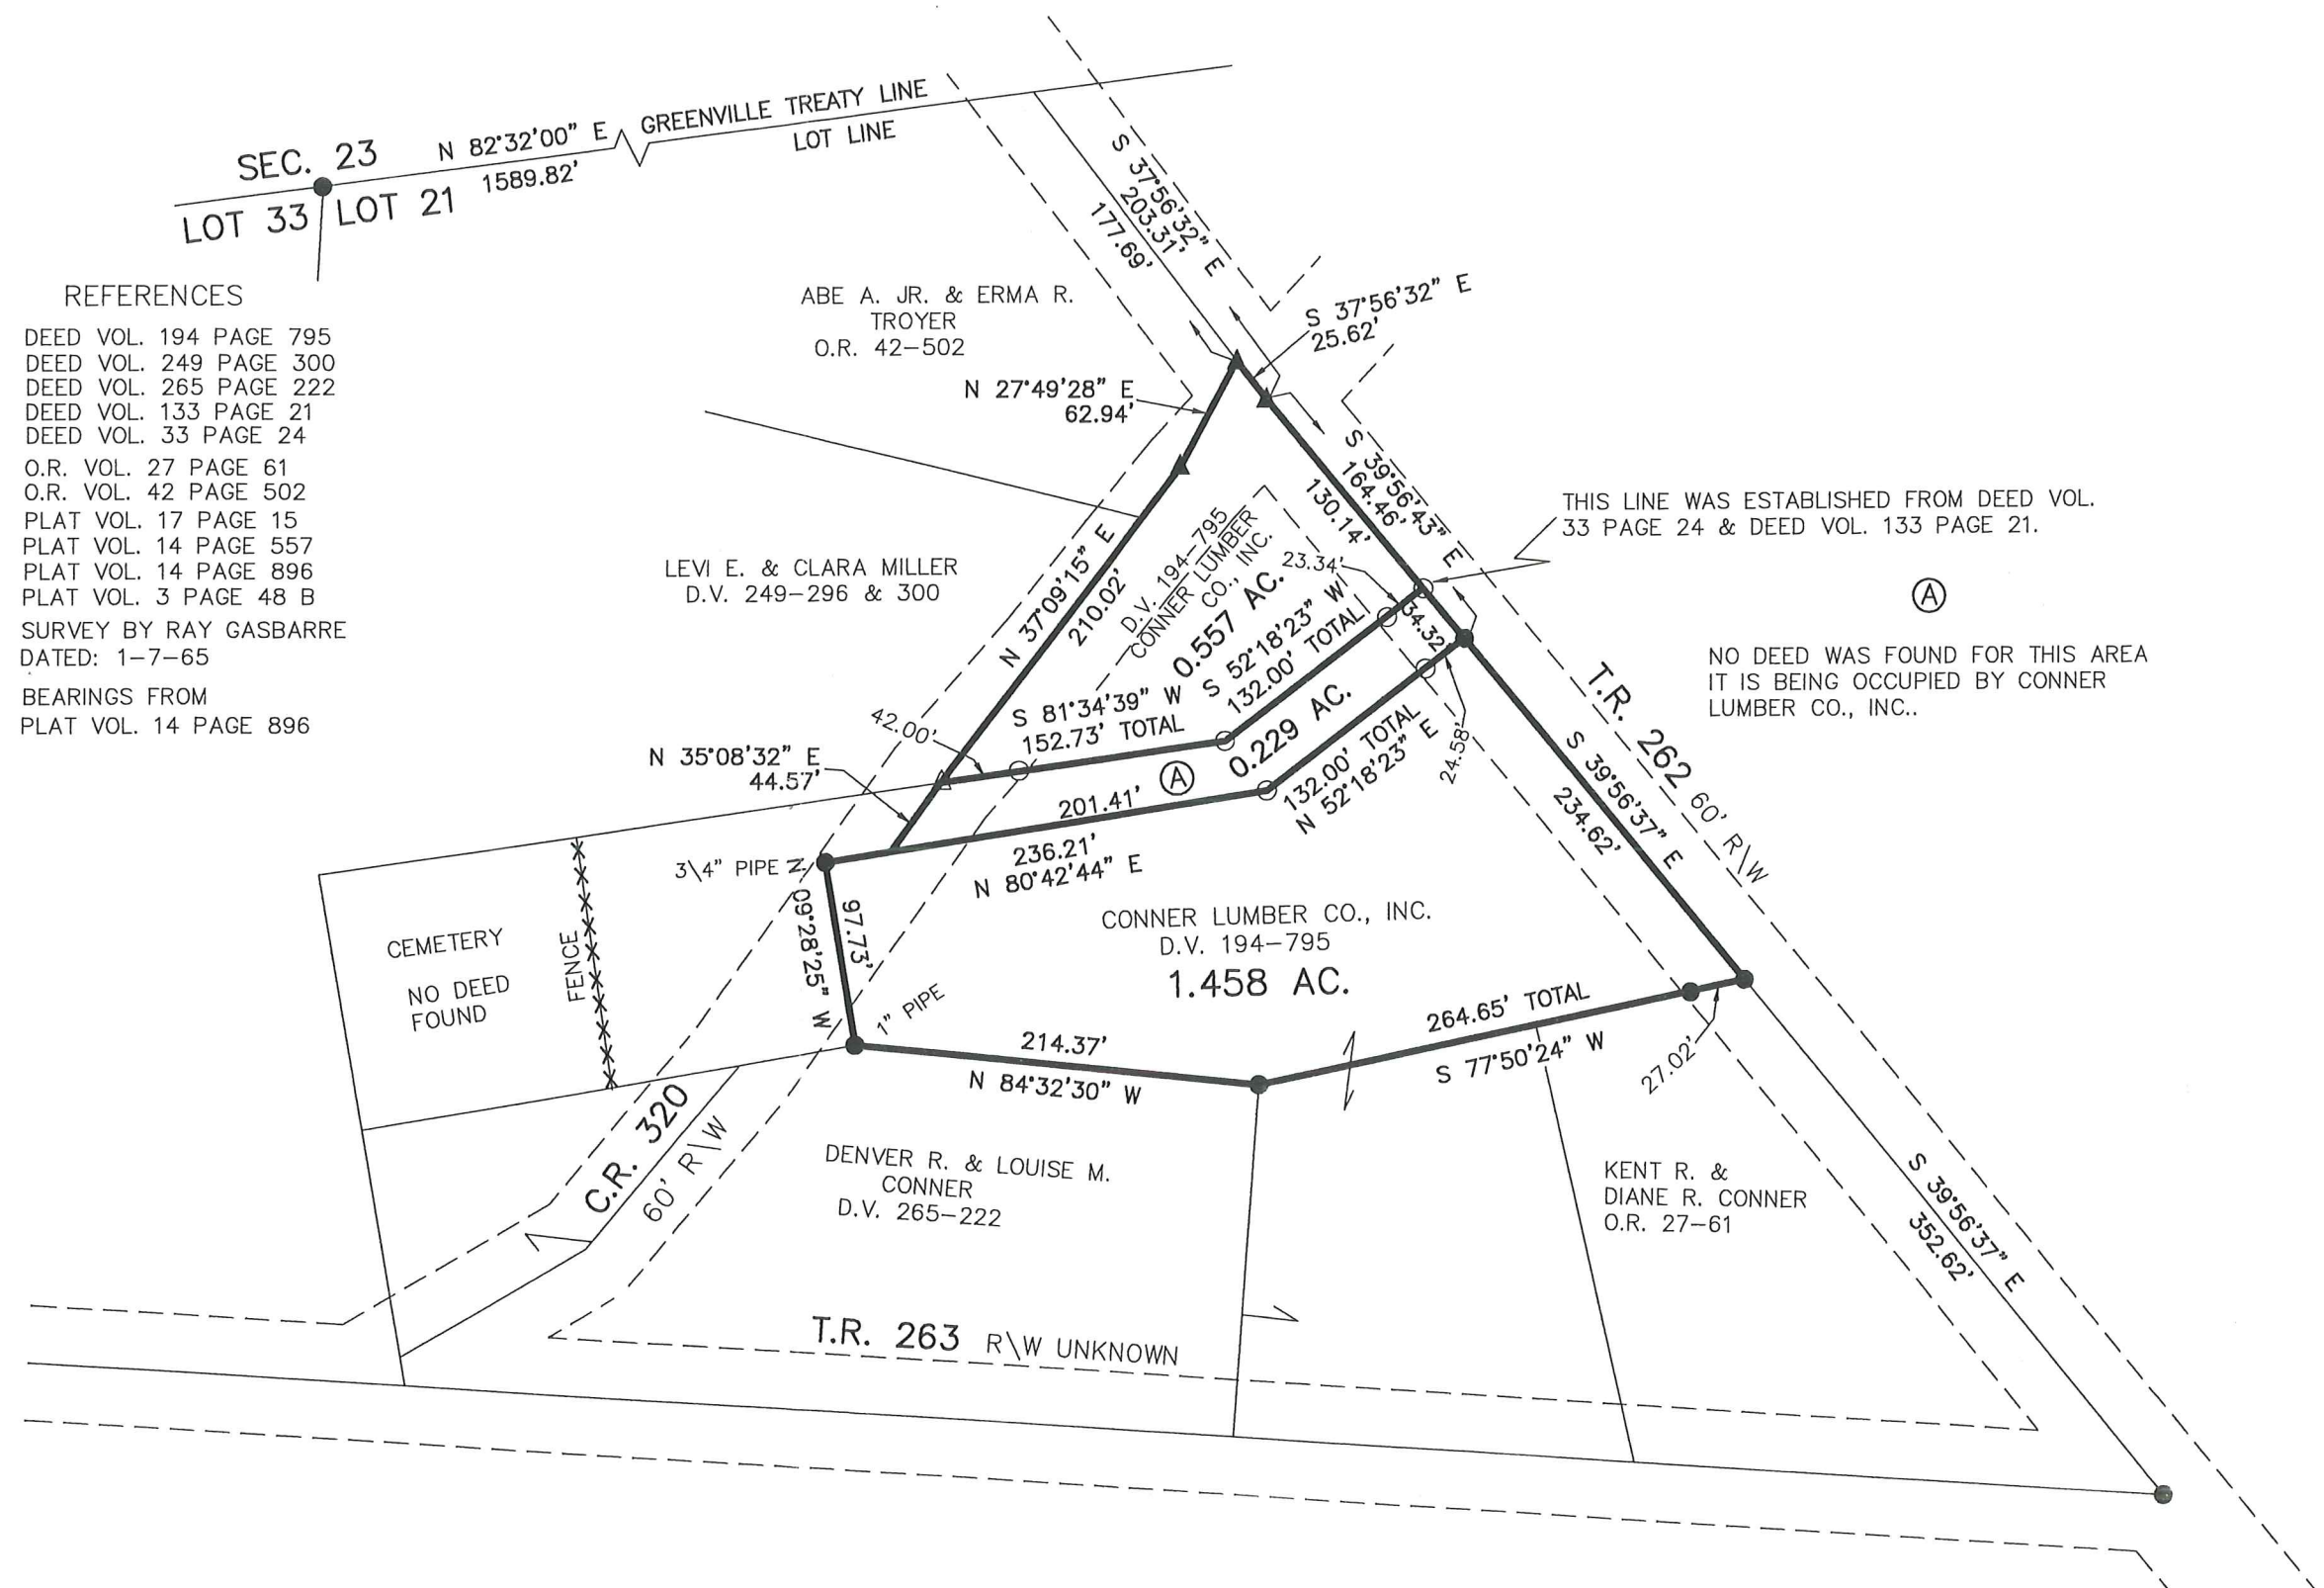

REFERENCES

DEED VOL. 194 PAGE 795
 DEED VOL. 249 PAGE 300
 DEED VOL. 265 PAGE 222
 DEED VOL. 133 PAGE 21
 DEED VOL. 33 PAGE 24
 O.R. VOL. 27 PAGE 61
 O.R. VOL. 42 PAGE 502
 PLAT VOL. 17 PAGE 15
 PLAT VOL. 14 PAGE 557
 PLAT VOL. 14 PAGE 896
 PLAT VOL. 3 PAGE 48 B
 SURVEY BY RAY GASBARRE
 DATED: 1-7-65
 BEARINGS FROM
 PLAT VOL. 14 PAGE 896