


MONROE TOWNSHIP  
 1ST QTR., LOT 33  
 T-9 N; R-8 W  
 HOLMES COUNTY, OHIO

SURVEYED FOR: ANN FLEMING

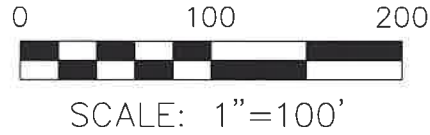

- 5/8" REBAR FOUND  
UNLESS OTHERWISE NOTED
- 5/8" REBAR SET WITH I.D. CAP  
I.D. CAP MARKED "BAKER  
SURVEYING LLC"

REFERENCES


DEED VOL. 222 PAGE 882  
 O.R. VOL. 281 PAGE 2798  
 PLAT VOL. 10 PAGE 654  
 PLAT VOL. 12 PAGE 241  
 PLAT VOL. 19 PAGE 2022

BASIS OF BEARINGS FROM OHIO STATE  
 PLANE COORDINATE SYSTEM, NORTH  
 ZONE, N.A.D. 83, 2011 ADJUSTMENT



I CERTIFY THIS SURVEY TO BE CORRECT  
 TO THE BEST OF MY KNOWLEDGE.

*AL*  
 AARON L. GERBER P.S. 8379  
 DATE: JAN. 19, 2024  
 ALG\TAB  
 FILE NAME: WORK5\S-2-24\CNK

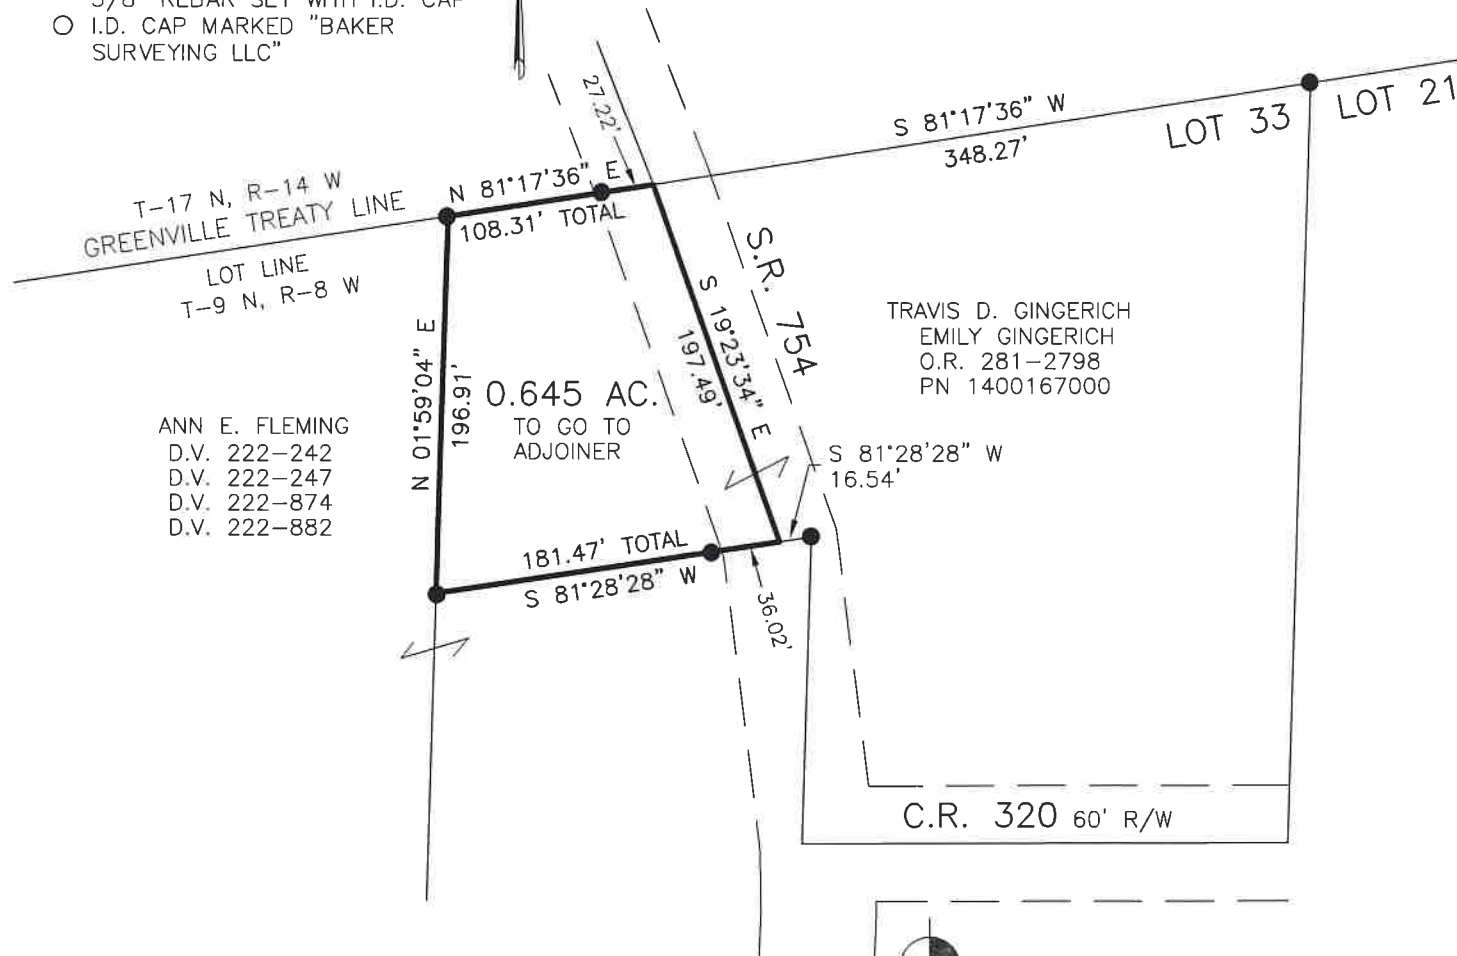

BAKER SURVEYING, LLC  
 138 N. CLAY STREET  
 MILLERSBURG, OHIO 44654  
 PH. 330-674-4788  
 EMAIL: bakersurveying@gmail.com