

MONROE TOWNSHIP
 2ND. QTR., LOT 2
 T-9 N; R-8 W
 HOLMES COUNTY, OHIO

SURVEYED FOR: JAMES WISE


REFERENCES:

DEED VOL. 187 PAGE 608, 857 & 860
 DEED VOL. 268 PAGE 692
 DEED VOL. 274 PAGE 7

O.R. VOL. 22 PAGE 77
 O.R. VOL. 48 PAGE 693

PLAT VOL. 13 PAGE 114
 PLAT VOL. 14 PAGE 807
 PLAT VOL. 16 PAGE 129

BEARINGS FROM PLAT VOL. 16 PAGE 129

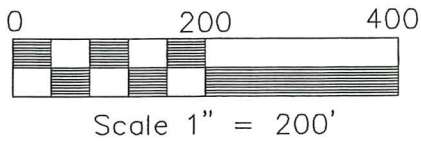

- 5/8" REBAR FOUND
 UNLESS OTHERWISE NOTED
- ▲ R.R. SPIKE FOUND




I CERTIFY THIS SURVEY TO BE CORRECT
 TO THE BEST OF MY KNOWLEDGE.

Donald C. Baker
 DONALD C. BAKER P.S. 6938

JDD/FCC DATE: FEB. 11, 2003

File name: C:\JOBS1\S-999-02\ERZ

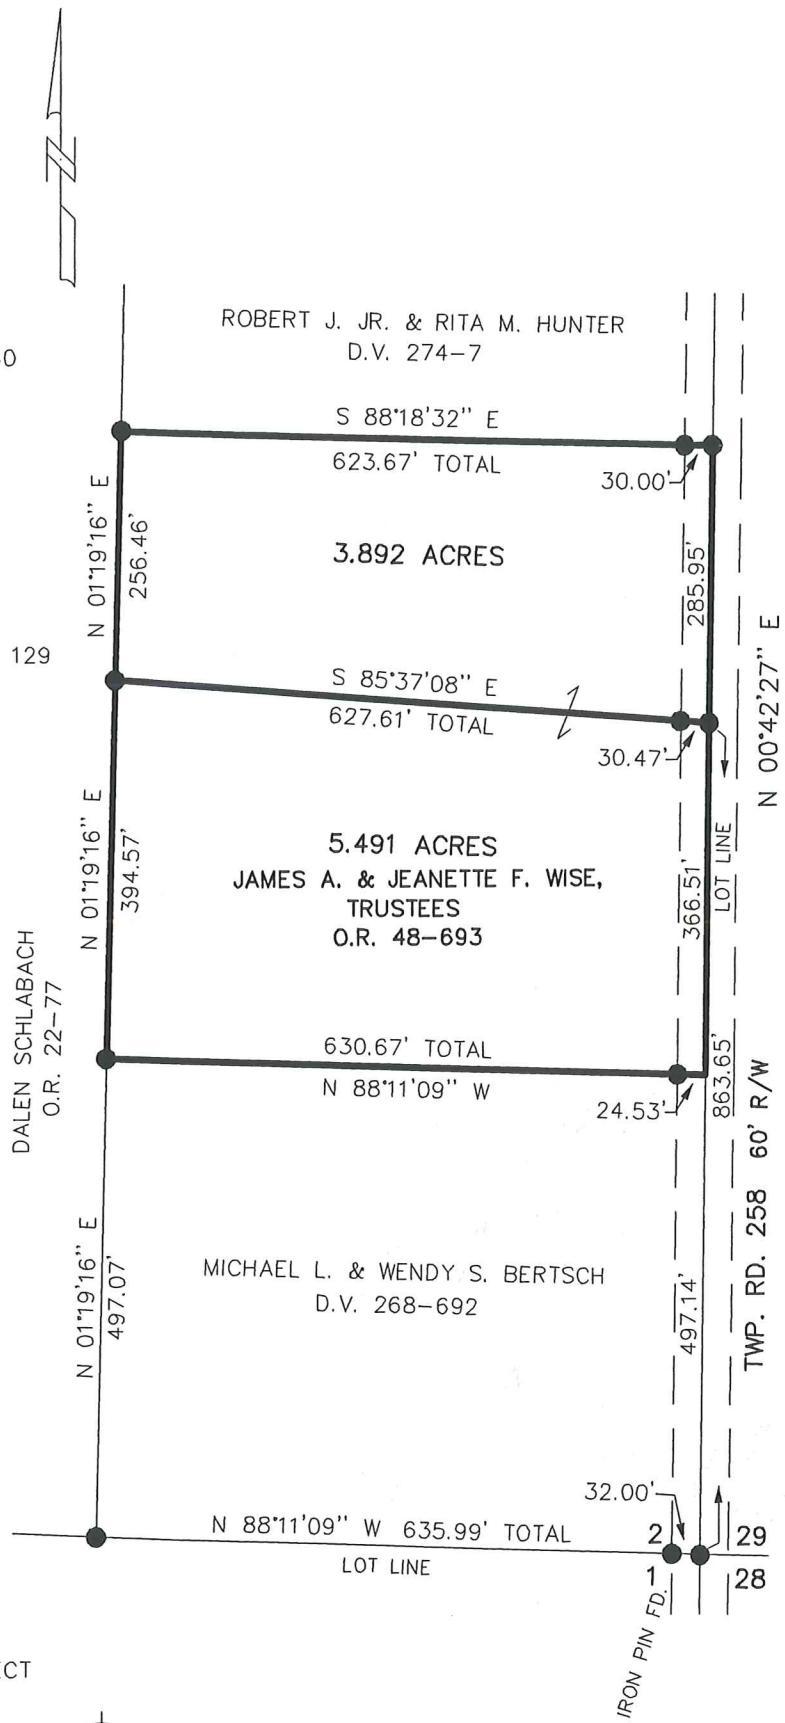

DONALD C. BAKER SURVEYING
 138 N. CLAY ST.
 MILLERSBURG, OHIO 44654
 PH. 330-674-4788
 FAX 330-674-6027