


JUN 30 '17 AM 9:25


MONROE TOWNSHIP  
 2ND. QTR., LOTS 4 & 7  
 T-9 N; R-8 W  
 HOLMES COUNTY, OHIO

SURVEYED FOR: BRIAN EPPLEY

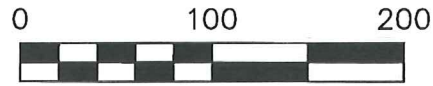

SCALE: 1"=100'

- 5/8" REBAR FOUND  
UNLESS OTHERWISE NOTED
- 5/8" REBAR SET WITH I.D. CAP  
I.D. CAP MARKED "BAKER 6938"

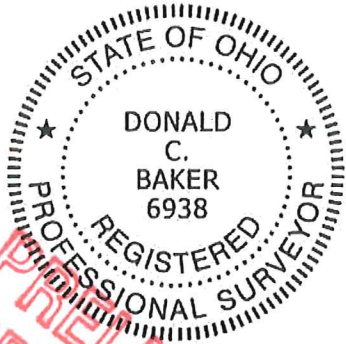


I CERTIFY THIS SURVEY TO BE CORRECT  
 TO THE BEST OF MY KNOWLEDGE.

*Donald C. Baker*  
 DONALD C. BAKER P.S. 6938

DATE: JUNE 29, 2017

FDB\VJD

FILE NAME: WORK4\S-299-17

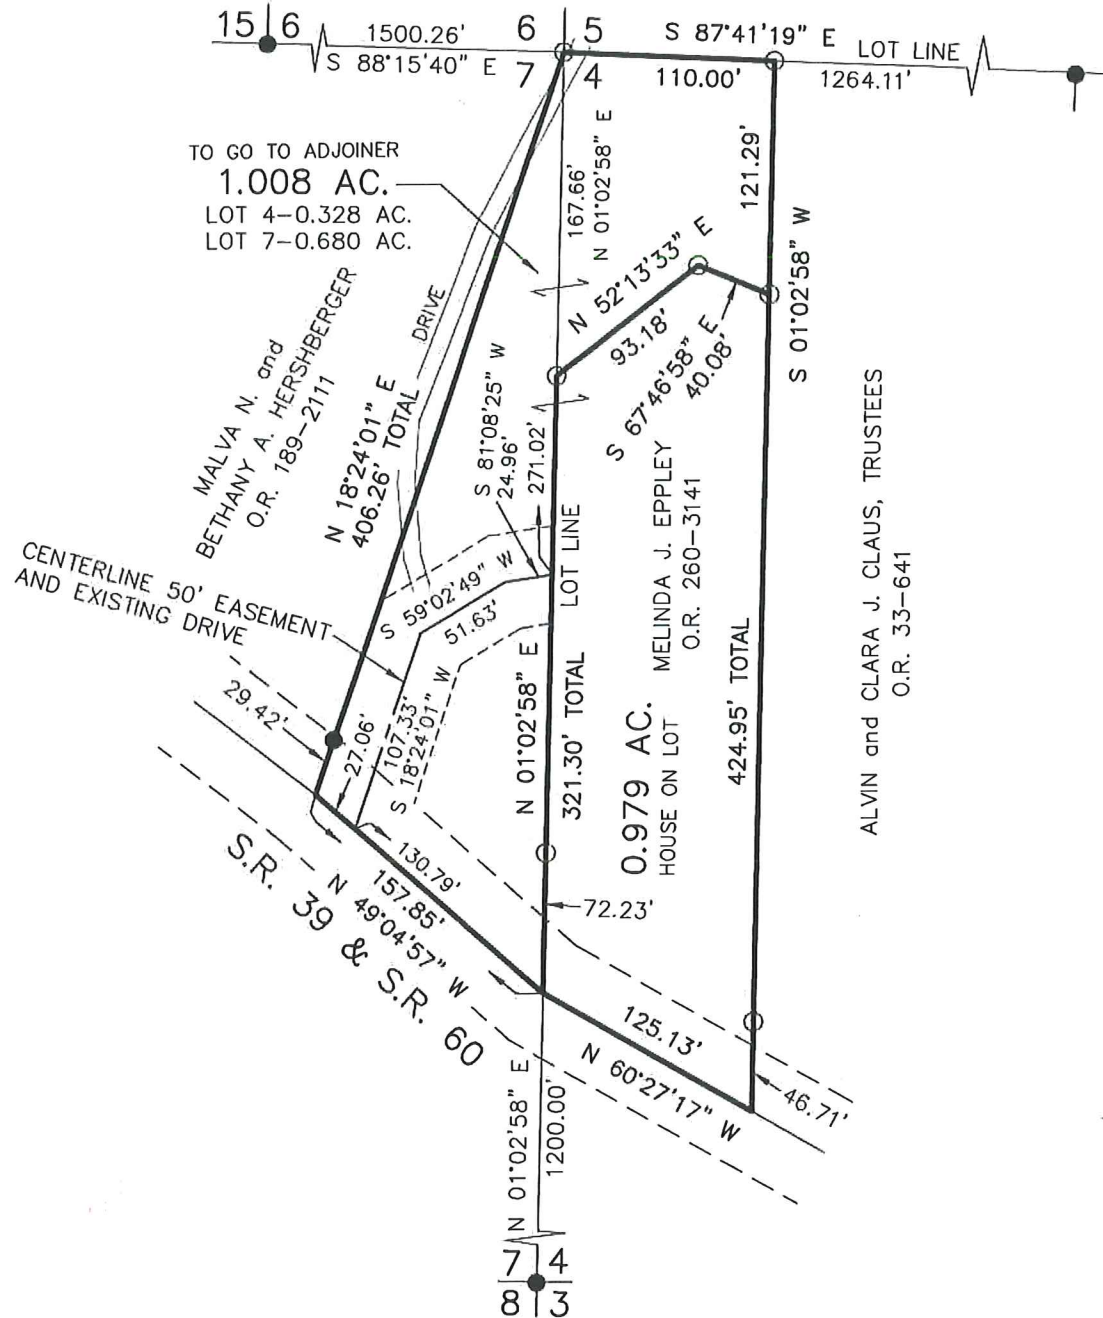

REFERENCES

- DEED VOL. 189 PAGE 2111
- O.R. VOL. 33 PAGE 641
- O.R. VOL. 260 PAGE 3141
- PLAT VOL. 7 PAGE 203
- PLAT VOL. 7 PAGE 504
- PLAT VOL. 12 PAGE 70
- PLAT VOL. 2 PAGE 210
- BEARINGS FROM  
 PLAT VOL. 2 PAGE 210



BAKER SURVEYING, LLC  
 138 N. CLAY STREET  
 MILLERSBURG, OHIO 44654  
 PH. 330-674-4788  
 FAX 330-674-6027