


MONROE TOWNSHIP
 3RD QTR., LOTS 7 & 10
 T-9 N; R-8 W
 HOLMES COUNTY, OHIO

SURVEYED FOR: PATRICK SHRIVER




REFERENCES

- DEED VOL. 244 PAGE 293
- O.R. VOL. 260 PAGE 2362
- O.R. VOL. 176 PAGE 2052
- PLAT VOL. 16 PAGE 363
- PLAT VOL. 19 PAGE 3731

BASIS OF BEARINGS FROM
 OHIO STATE PLANE COORDINATE
 SYSTEM, NORTH ZONE, N.A.D. 83

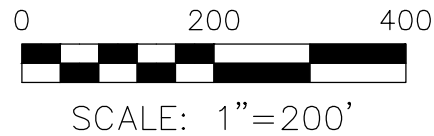

- 5/8" REBAR FOUND
UNLESS OTHERWISE NOTED
- 5/8" REBAR SET WITH I.D. CAP
I.D. CAP MARKED "BAKER
SURVEYING LLC"

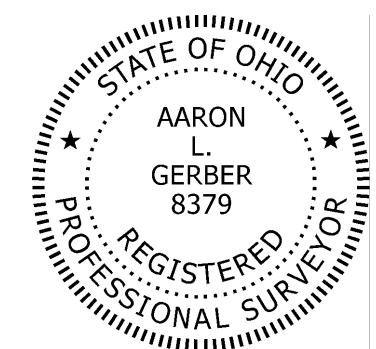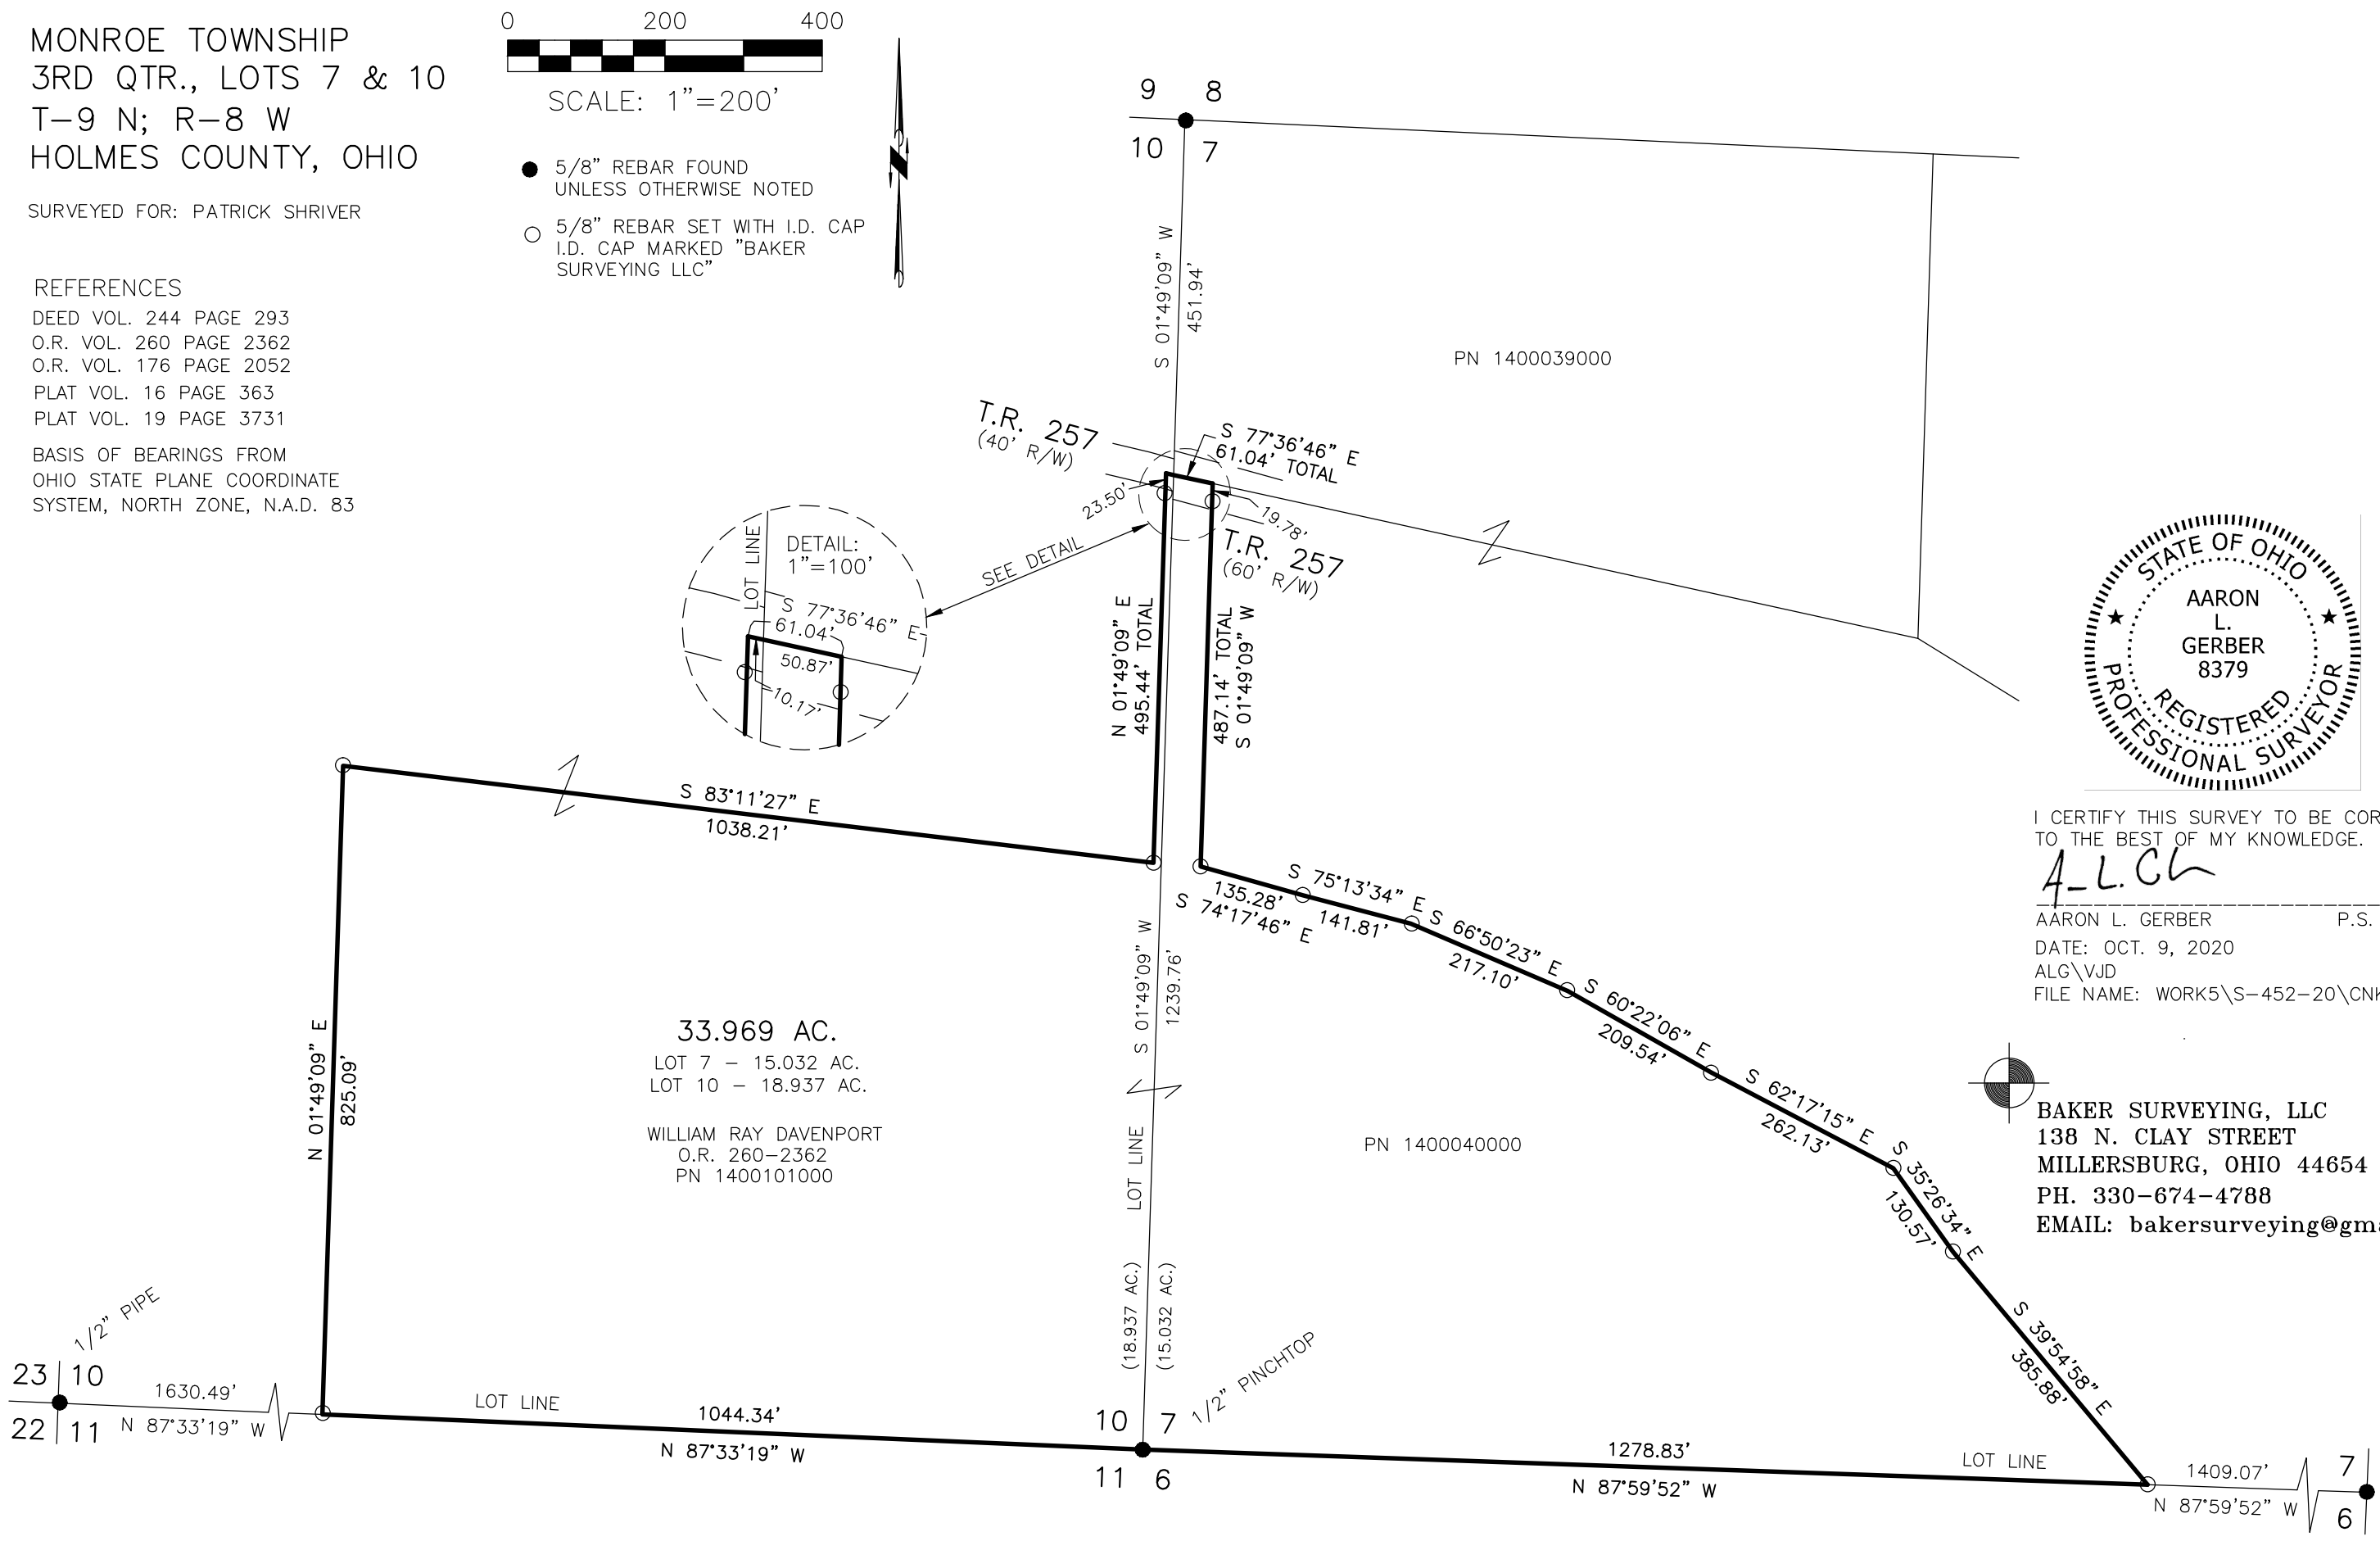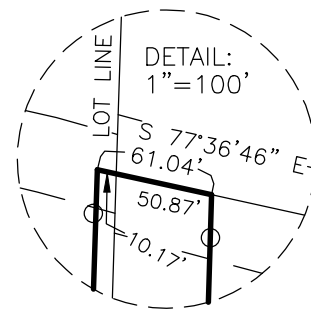

I CERTIFY THIS SURVEY TO BE CORRECT
 TO THE BEST OF MY KNOWLEDGE.
A.L.G.
 AARON L. GERBER P.S. 8379
 DATE: OCT. 9, 2020
 ALG\VJD
 FILE NAME: WORK5\S-452-20\CNK

BAKER SURVEYING, LLC
 138 N. CLAY STREET
 MILLERSBURG, OHIO 44654
 PH. 330-674-4788
 EMAIL: bakersurveying@gmail.com