


SURVEY OF THE WEST LINES OF LOTS 39 & 40

MONROE TOWNSHIP  
3RD. QTR., LOTS 39 & 40  
T-9 N; R-8 W  
HOLMES COUNTY, OHIO


SURVEYED FOR: BEN HIPPI

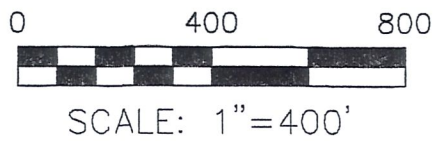

- STONE FOUND
- P.K. NAIL FOUND
- ▲ R.R. SPIKE FOUND
- 5/8" REBAR FOUND UNLESS OTHERWISE NOTED
- 5/8" REBAR SET WITH I.D. CAP I.D. CAP MARKED "BAKER 6938"

REFERENCES

- DEED VOL. 271 PAGE 680
  - O.R. VOL. 214 PAGE 2258
  - PLAT VOL. 17 PAGE 245
  - PLAT VOL. 10 PAGE 110
  - PLAT VOL. 13 PAGE 111
  - PLAT VOL. 14 PAGE 941
  - PLAT VOL. 19 PAGE 1142
  - PLAT VOL. 17 PAGE 493
  - SURVEY RECORD 1 PAGE 26
  - SURVEY RECORD 1 PAGE 33
  - SURVEY RECORD 4 PAGE 24
  - SURVEY RECORD 4 PAGE 226
- BEARINGS ASSUMED

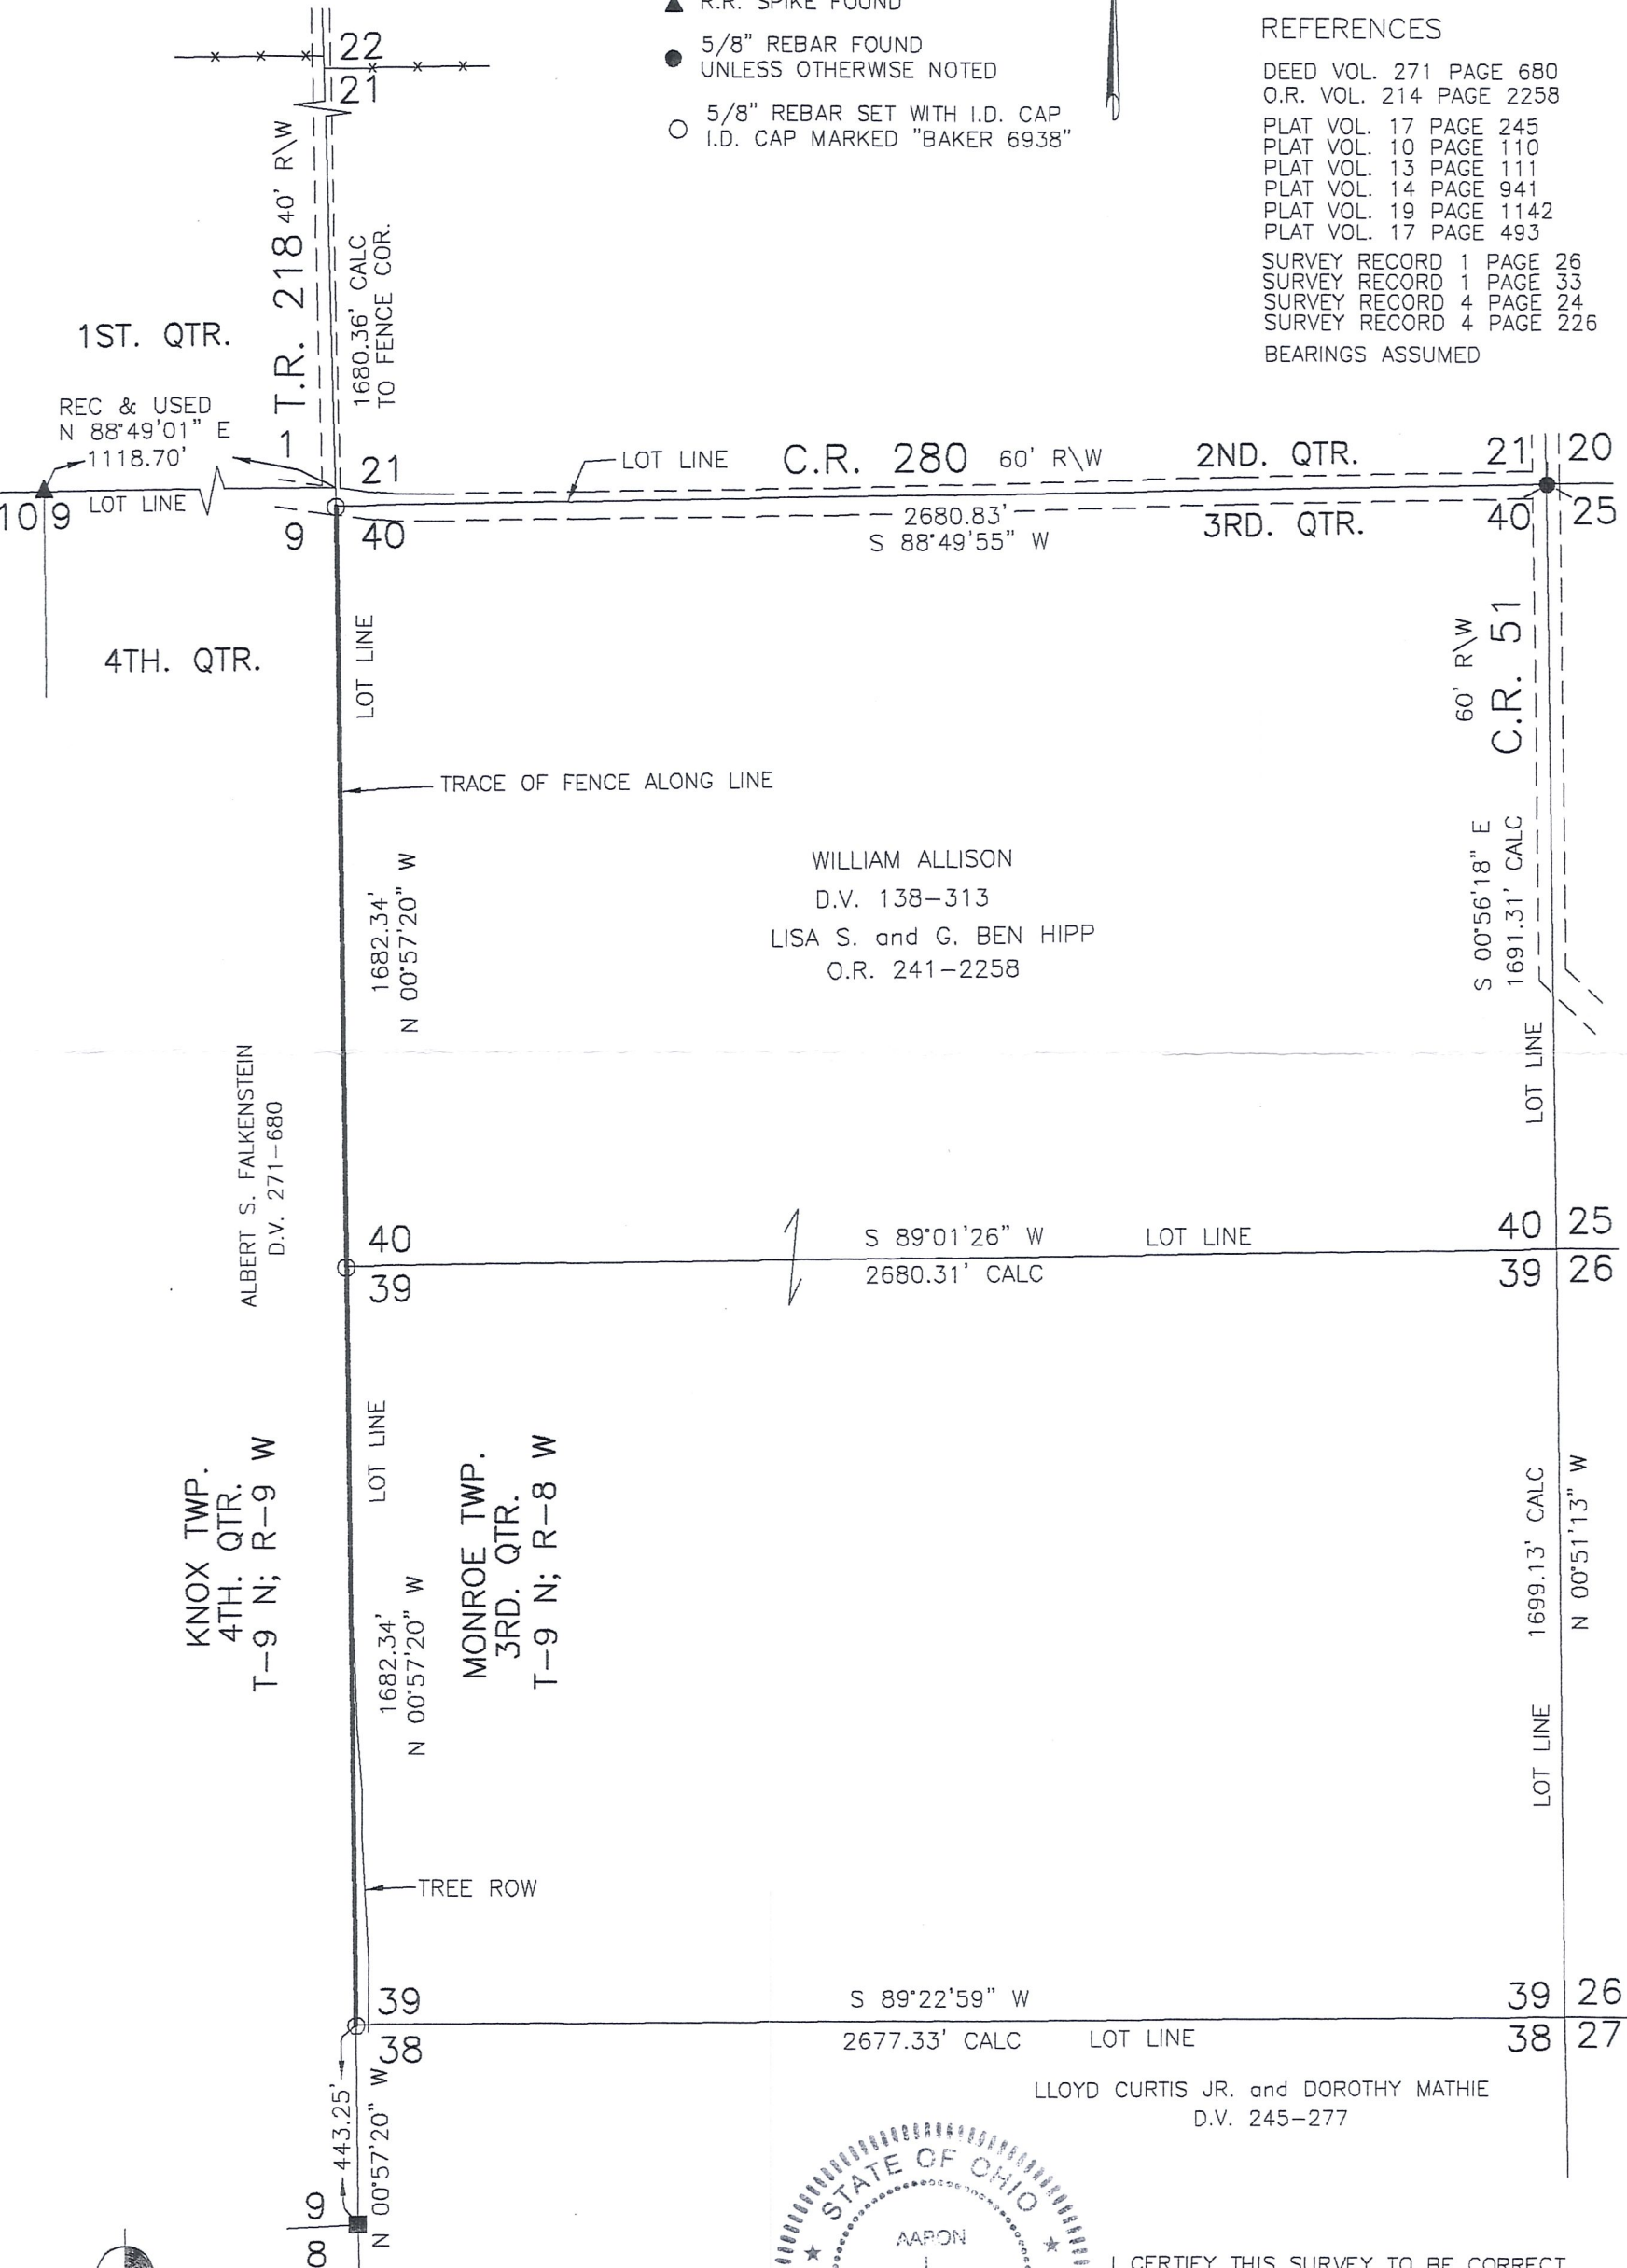

ALBERT S. FALKENSTEIN  
D.V. 271-680

KNOX TWP.  
4TH. QTR.  
T-9 N; R-9 W

MONROE TWP.  
3RD. QTR.  
T-9 N; R-8 W

WILLIAM ALLISON  
D.V. 138-313  
LISA S. and G. BEN HIPPI  
O.R. 241-2258

LLOYD CURTIS JR. and DOROTHY MATHIE  
D.V. 245-277

DONALD C. BAKER SURVEYING  
138 N. CLAY STREET  
MILLERSBURG, OHIO 44654  
PH. 330-674-4788  
FAX 330-674-6027



I CERTIFY THIS SURVEY TO BE CORRECT TO THE BEST OF MY KNOWLEDGE.

*A.L.G.*  
AARON L. GERBER P.S. 8379  
DATE: FEB. 2, 2010  
ALG\JDD  
FILE NAME: WORK3\S-587A-09

**PRELIMINARY  
FOR REVIEW ONLY**