


MONROE TOWNSHIP
 4TH. QTR., LOT 3
 T-9 N; R-8 W
 HOLMES COUNTY, OHIO


SURVEYED FOR: RICK MARTIN

REFERENCES

- DEED VOL. 191 PAGE 279
- DEED VOL. 210 PAGE 279
- DEED VOL. 237 PAGE 88
- DEED VOL. 255 PAGE 169
- O.R. VOL. 29 PAGES 697 & 941
- O.R. VOL. 90 PAGE 546
- PLAT VOL. 4 PAGE 82
- PLAT VOL. 17 PAGE 67
- UNRECORDED SURVEY BY DONALD C. BAKER
 IN LOT 4 OF 19.422 ACRES DATED 3-19-1990.
- BEARINGS FROM PLAT VOL. 17 PAGE 67

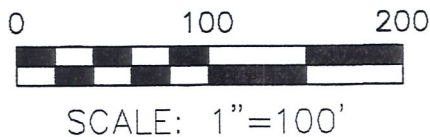


- 5/8" REBAR FOUND
 UNLESS OTHERWISE NOTED
- 5/8" REBAR SET WITH I.D. CAP
 I.D. CAP MARKED "BAKER 6938"

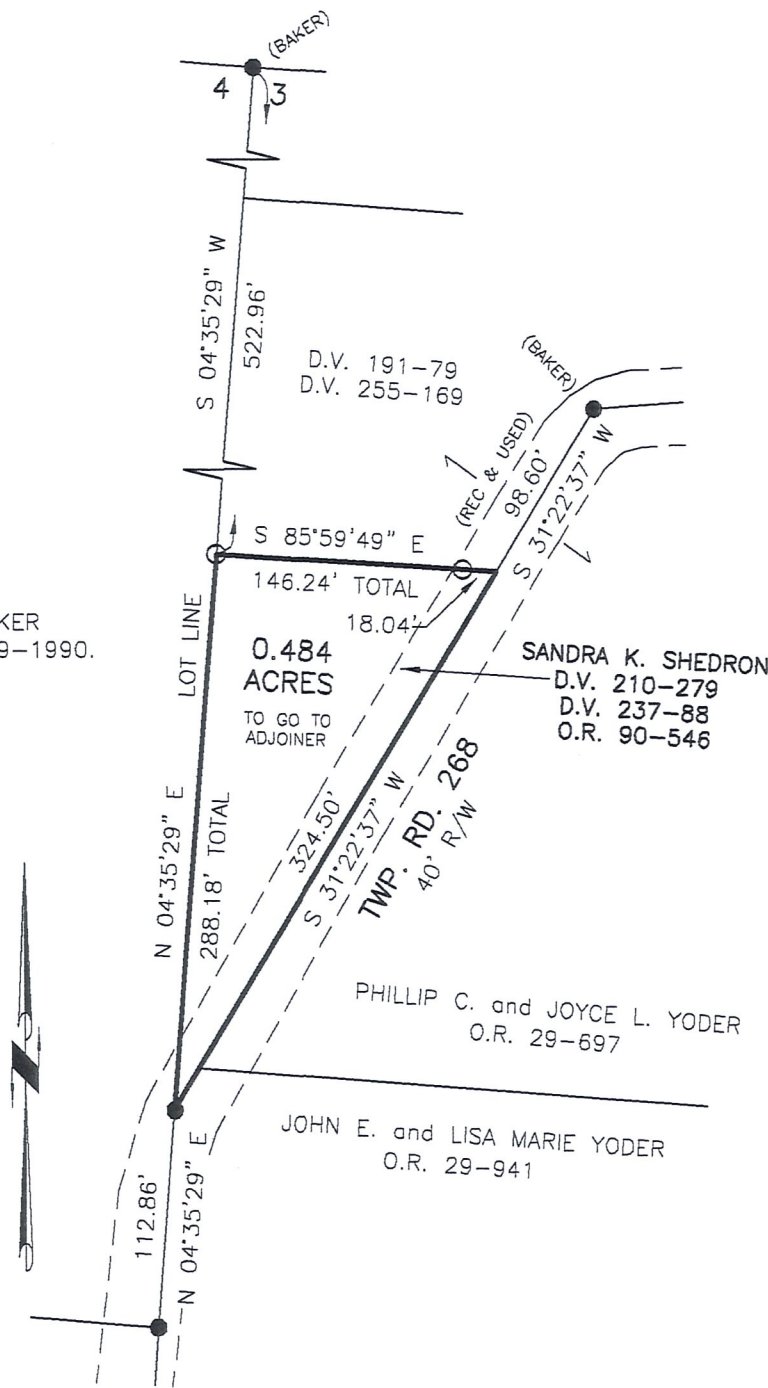

PRELIMINARY FOR REVIEW ONLY

I CERTIFY THIS SURVEY TO BE CORRECT TO THE BEST OF MY KNOWLEDGE.

JAMIE D. DARR P.S. 7755
 DATE: DEC. 1, 2008
 JDD\LGC
 FILE NAME: WORK3\S-557-08\ERZ

 DONALD C. BAKER SURVEYING
 138 N. CLAY STREET
 MILLERSBURG, OHIO 44654
 PH. 330-674-4788
 FAX 330-674-6027