


A. & C. RESCH
169-393
192-395
192-377

D. & D. SHREINER
197-505

W. & E. WENGER
181-319

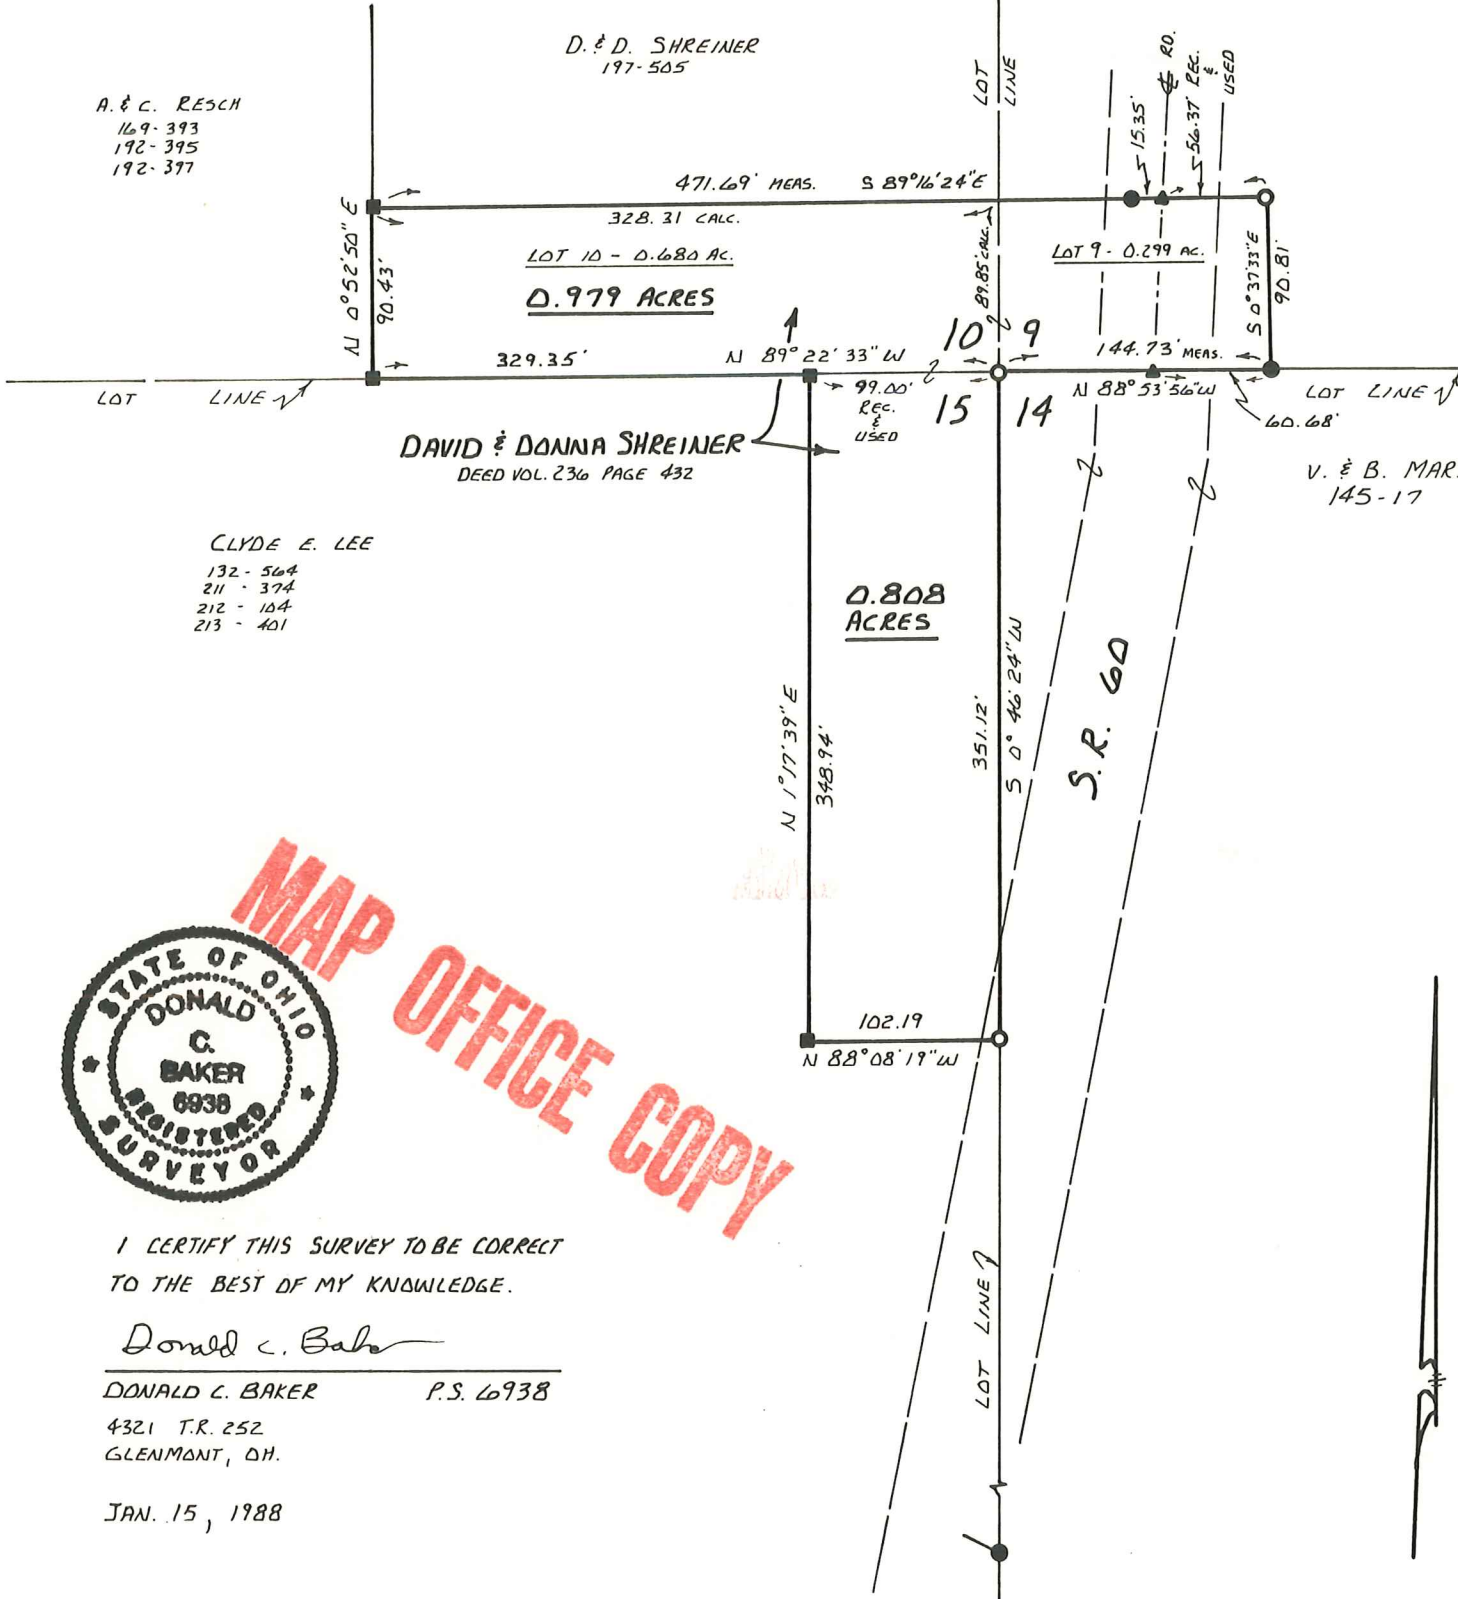

DAVID & DONNA SHREINER
DEED VOL. 236 PAGE 432


V. & B. MARTIN
145-17

CLYDE E. LEE
132-564
211-374
212-104
213-401

0.808 ACRES

S.R. 60

MONROE TWP. 4TH QTR.
PART OF LOTS 9, 10 & 15
T-9 N R-8 W
HOLMES COUNTY, OHIO

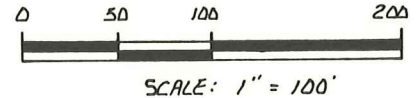

- STONE WITH "X" FOUND
- IRON PIN FOUND
- ▲ RR SPIKE FOUND
- 5/8" REBAR WITH I.O. CAP SET

REFERENCES:

PLAT VOL. 6 PAGE 130
BEARINGS FROM A SURVEY BY
R. RUDOLPH.
VARIOUS DEEDS AS SHOWN

MAP OFFICE COPY



I CERTIFY THIS SURVEY TO BE CORRECT
TO THE BEST OF MY KNOWLEDGE.

Donald C. Baker

DONALD C. BAKER P.S. 6938
4321 T.R. 252
GLENMONT, OH.

JAN. 15, 1988