


MONROE TOWNSHIP
 4TH. QTR. LOT 16
 T- 9N; R- 8W
 HOLMES COUNTY, OHIO

(SURVEYED FOR: LARRY & MARCENE CULLEN)



SCALE: 1" = 100'


- STONE FOUND
- ▲ R.R. SPIKE FOUND
- IRON PIN FOUND

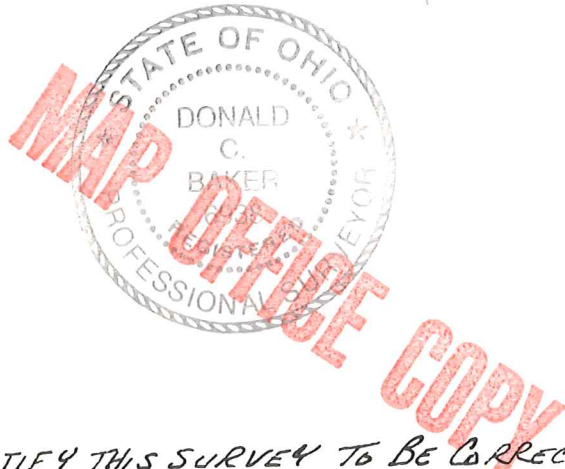

I CERTIFY THIS SURVEY TO BE CORRECT
 TO THE BEST OF MY KNOWLEDGE.

Donald C. Baker

DONALD C. BAKER P.S. 6938
 138 N. CLAY ST.
 MILLERSBURG, OHIO 44654
 PH. (330) 674-4788
 AUGUST 26, 1998
 #61498 - M.L. DAVIS

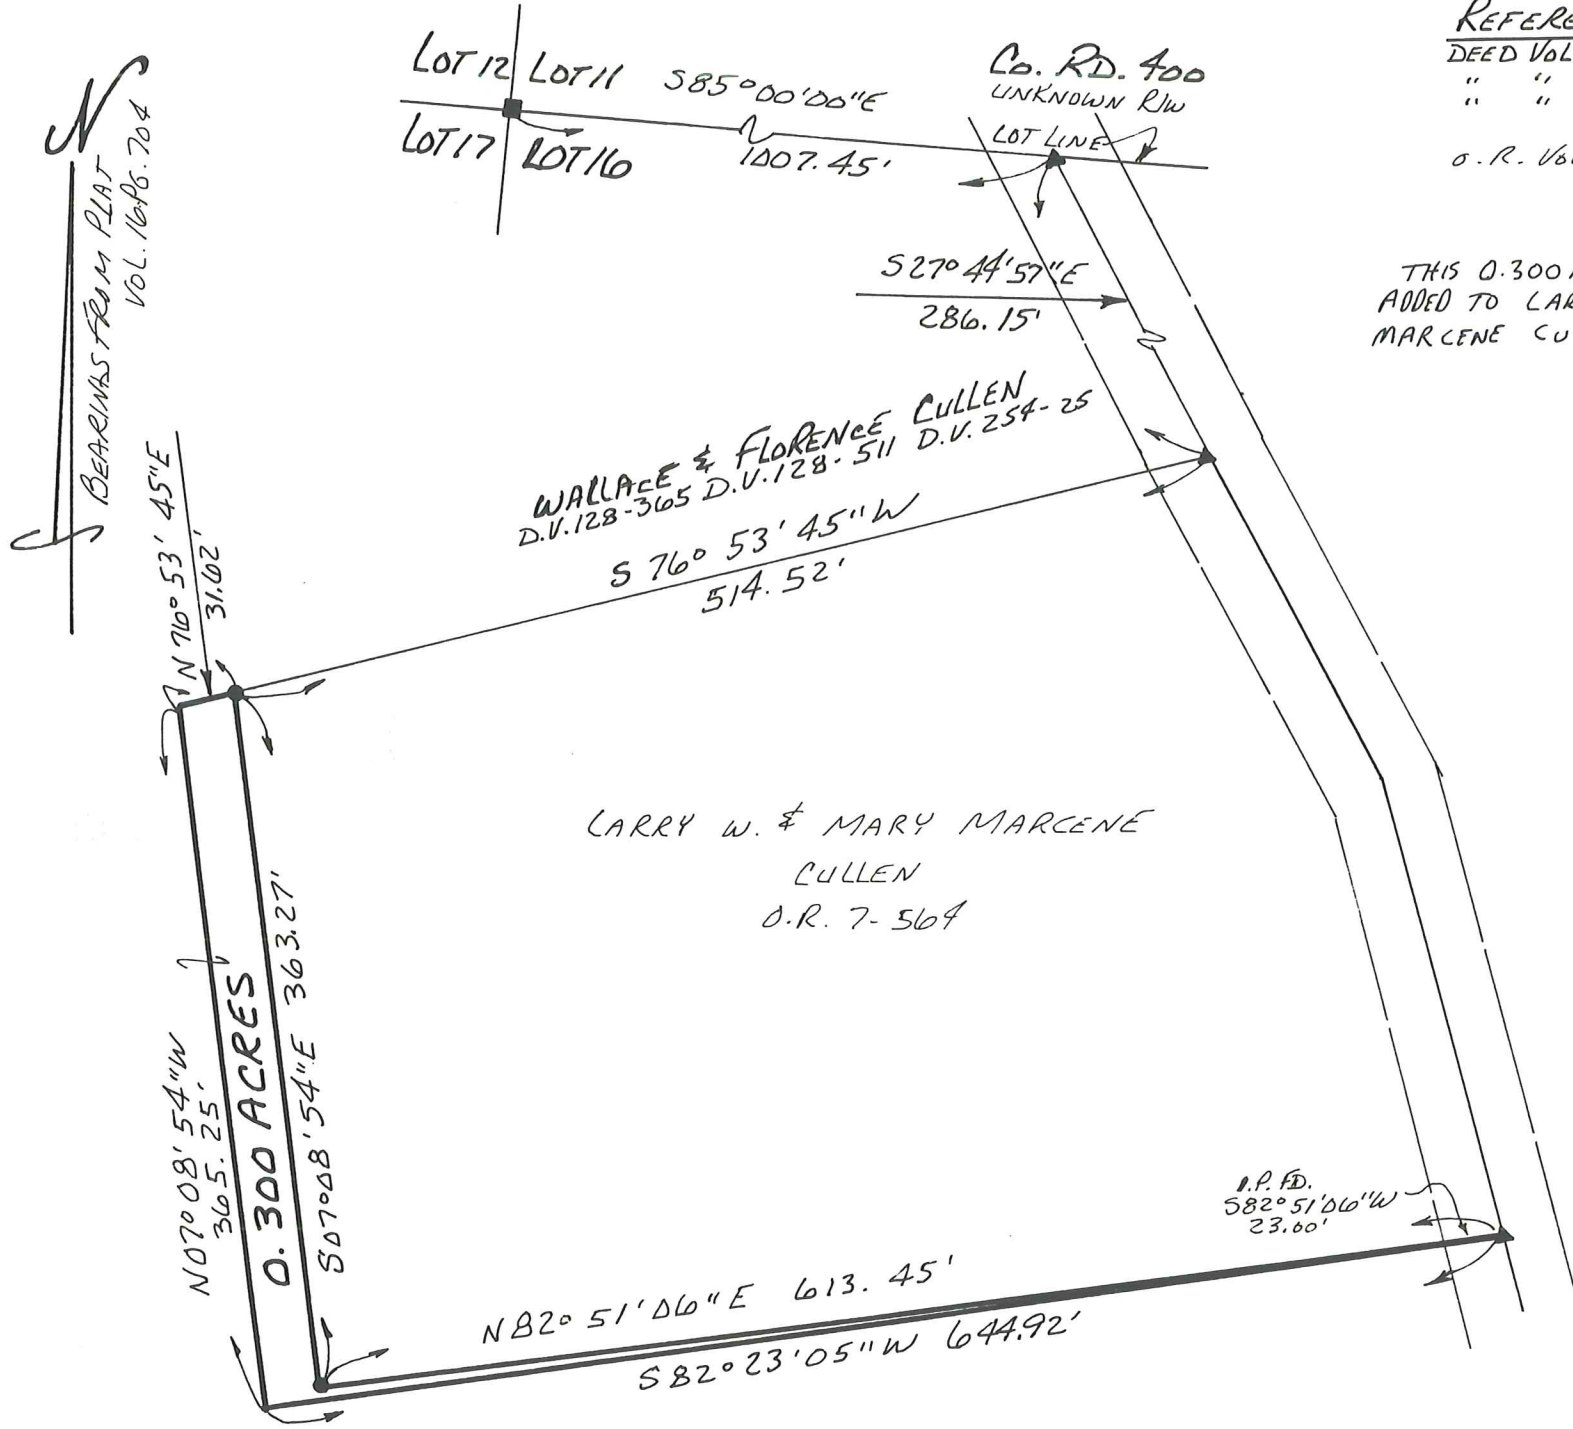

REFERENCES:
 DEED VOL. 128 PAGE 365
 " " 128 " 511
 " " 254 " 25
 O.R. VOL. 7 PAGE 569

THIS 0.300 AC. TRACT TO BE
 ADDED TO LARRY W. & MARY
 MARCENE CULLEN

LARRY W. & MARY MARCENE
 CULLEN
 O.R. 7-569

I.P.F.D.
 582° 51' 06" W
 23.60'