
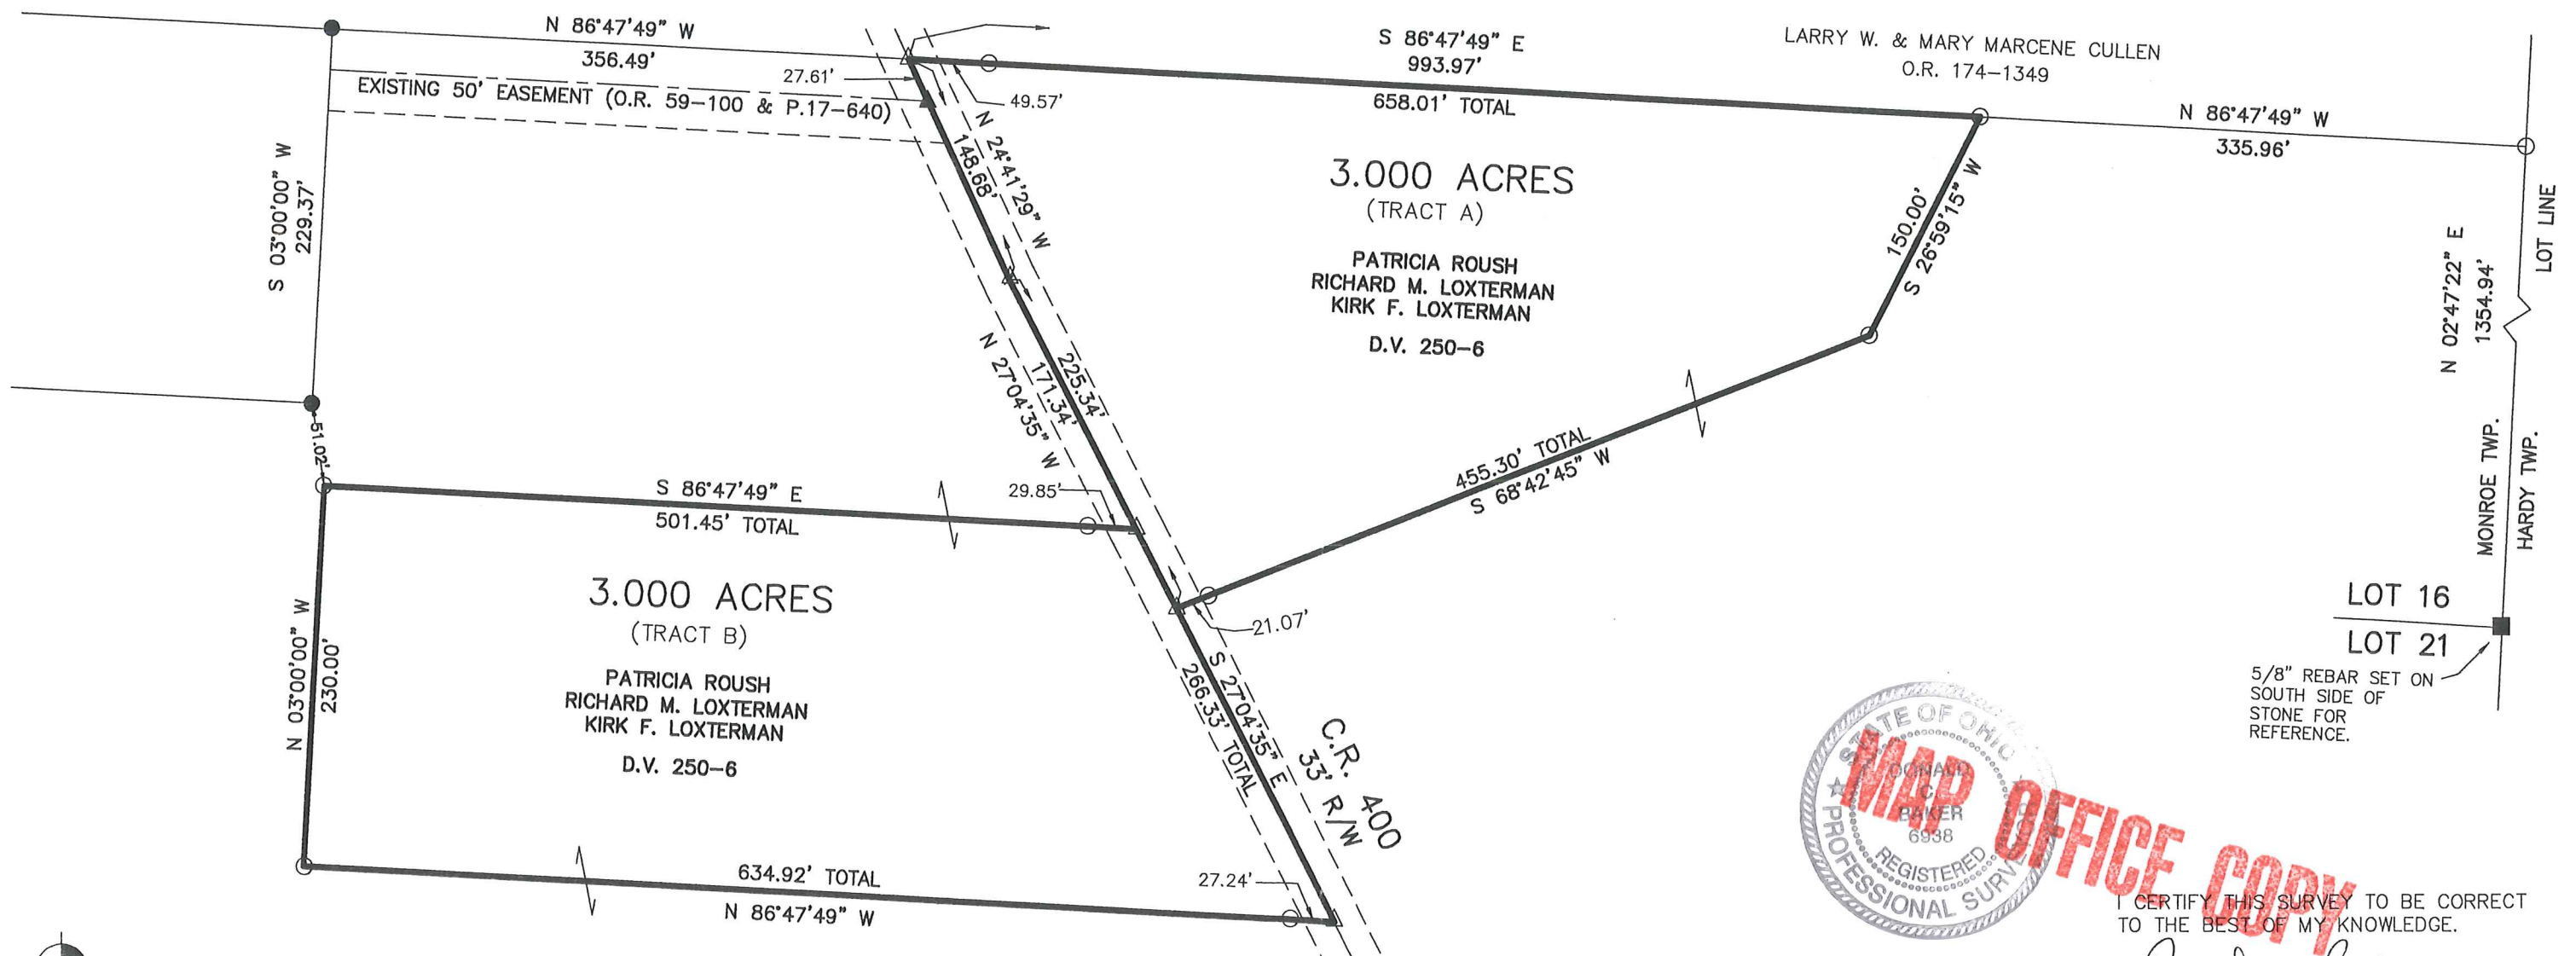


RECEIVED  
 OCT 19 2004  
 Hol. Co. Tax Map Office

MONROE TOWNSHIP  
 4TH. QTR. LOT 16  
 T-9 N; R-8 W  
 HOLMES COUNTY, OHIO  
 SURVEYED FOR: RICHARD LOXTERMAN

REFERENCES  
 DEED VOL. 250 PAGE 6  
 O.R. VOL. 174 PAGE 1349  
 O.R. VOL. 59 PAGE 100  
 PLAT VOL. 17 PAGE 640  
 BEARINGS FROM PLAT VOL 17 PAGE 640

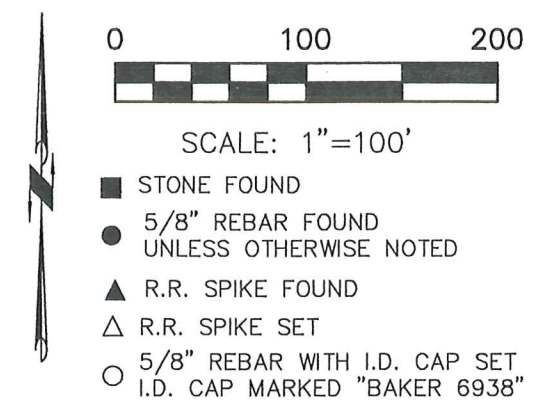

**OFFICE COPY**

I CERTIFY THIS SURVEY TO BE CORRECT TO THE BEST OF MY KNOWLEDGE.  
*Donald C Baker*  
 DONALD C. BAKER P.S. 6938  
 DATE: OCTOBER 8, 2004  
 FDB\AEG  
 File Name: WORK2\S-365-04\MLD

DONALD C. BAKER SURVEYING  
 138 N. CLAY ST.  
 MILLERSBURG, OHIO, 44654  
 PH. 330-674-4788  
 FAX. 330-674-6027