

PAINT TOWNSHIP
 3RD QTR., LOT 17
 T-10 N; R-4 W
 HOLMES COUNTY, OHIO

DEC 7'15 AM 10:38

0 100 200





SCALE: 1"=100'

SURVEYED FOR: JOE MILLER

- 5/8" REBAR FOUND
UNLESS OTHERWISE NOTED
- 5/8" REBAR SET WITH I.D. CAP
I.D. CAP MARKED "BAKER 6938"

REFERENCES

- DEED VOL. 265 PAGE 552
- O.R. VOL. 246 PAGE 865
- O.R. VOL. 207 PAGE 2761
- O.R. VOL. 202 PAGE 583
- O.R. VOL. 236 PAGE 1621
- PLAT VOL. 14 PAGE 581
- PLAT VOL. 19 PAGE 2865
- PLAT VOL. 19 PAGE 1234
- BEARINGS FROM PLAT VOL. 19 PAGE 1411

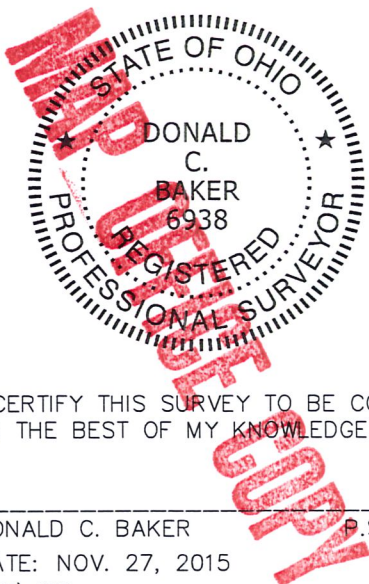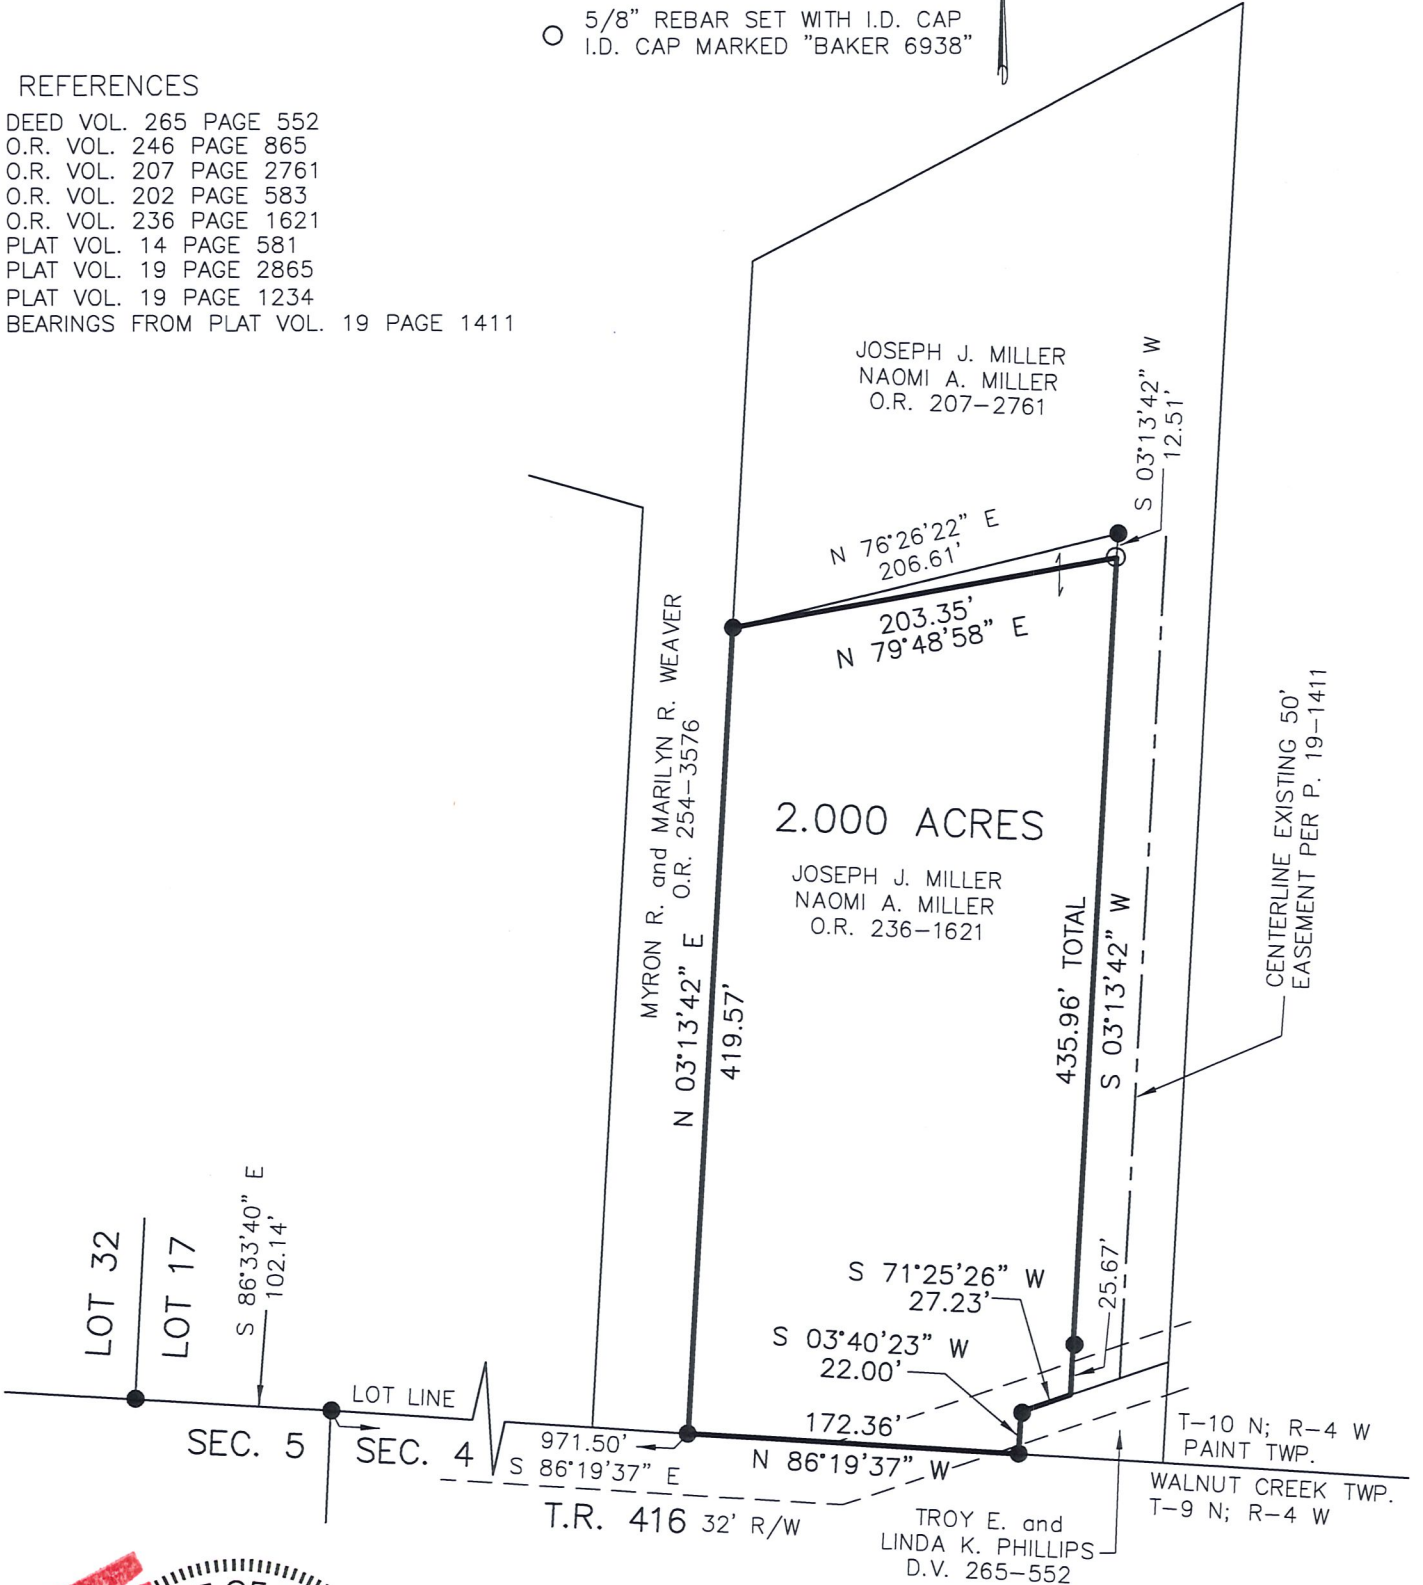

I CERTIFY THIS SURVEY TO BE CORRECT
 TO THE BEST OF MY KNOWLEDGE.

DONALD C. BAKER P.S. 6938
 DATE: NOV. 27, 2015
 KES\JPD
 FILE NAME: WORK4\S-657-15\KES



DONALD C. BAKER SURVEYING
 138 N. CLAY STREET
 MILLERSBURG, OHIO 44654
 PH. 330-674-4788
 FAX 330-674-6027