

0 100 200 400

SCALE: 1" = 200'


- ▲ R.R. SPIKE FOUND
- BOAT SPIKE FOUND
- IRON PIN FOUND
- △ R.R. SPIKE SET
- 5/8" RE BAR WITH I.D. CAP SET
- I.D. CAP MARKED "BAKER 6938"

PAINT TOWNSHIP  
 3RD. QTR. LOT 21  
 T-10N; R-4W  
 HOLMES COUNTY, OHIO

REFERENCES:

- DEED Vol. 166 PAGE 155
- DEED Vol. 255 PAGE 379
- DEED Vol. 251 PAGE 141
- DEED Vol. 222 PAGE 50
- PLAT Vol. 10 PAGE 208
- PLAT Vol. 12 PAGE 643
- PLAT Vol. 12 PAGE 811

BEARINGS FROM PLAT Vol. 12 PAGE 923

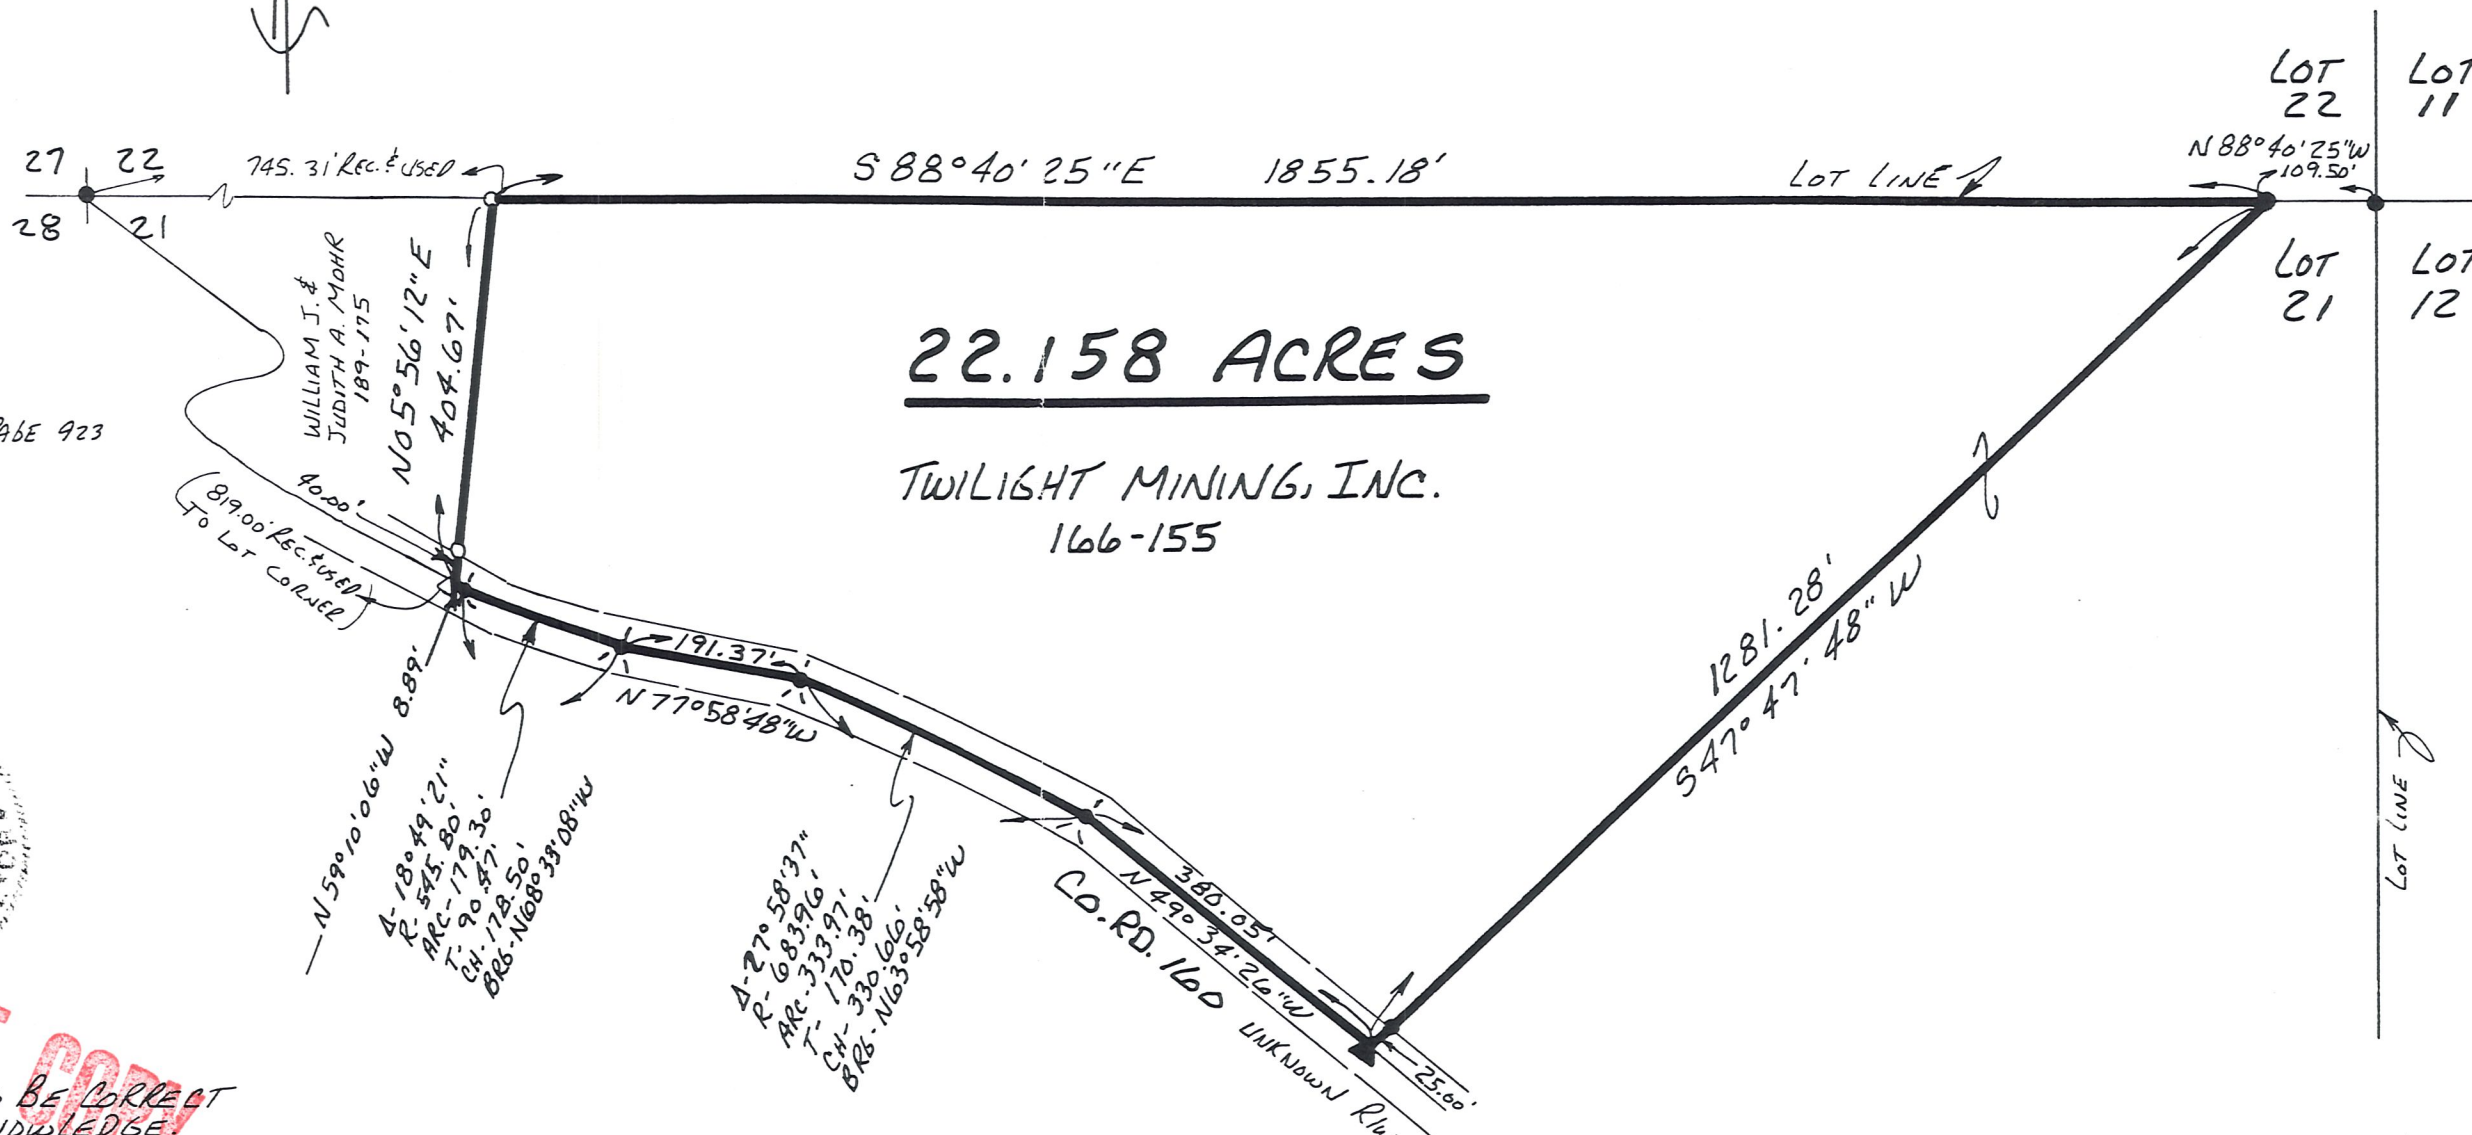

**MAP OFFICE COPY**

I CERTIFY THIS SURVEY TO BE CORRECT  
 TO THE BEST OF MY KNOWLEDGE.

Donald C. Baker  
 DONALD C. BAKER P.S. 6938  
 5958 T.R. 322  
 MILLERSBURG, OHIO 44654  
 PH. (216) 674-4788  
 NOVEMBER 9, 1994

61594-MLS