


PAINT TOWNSHIP
 3RD. QTR. LOT 29
 T-10N ; R-4W
 HOLMES COUNTY, OHIO

PROPERTY LINE SURVEY

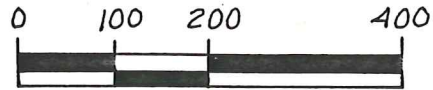

SCALE: 1" = 200'

■ STONE FOUND

○ 5/8" REBAR WITH I.D. CAP SET.
 I.D. CAP MARKED "BAKER 6938."




I CERTIFY THIS SURVEY TO BE CORRECT
 TO THE BEST OF MY KNOWLEDGE.

Donald C. Baker
 DONALD C. BAKER P.S. 6938
 5958 T.R. 322
 MILLERSBURG, OHIO 44654
 PH: (216) 674-4788

DECEMBER 10, 1993

68693-BEC

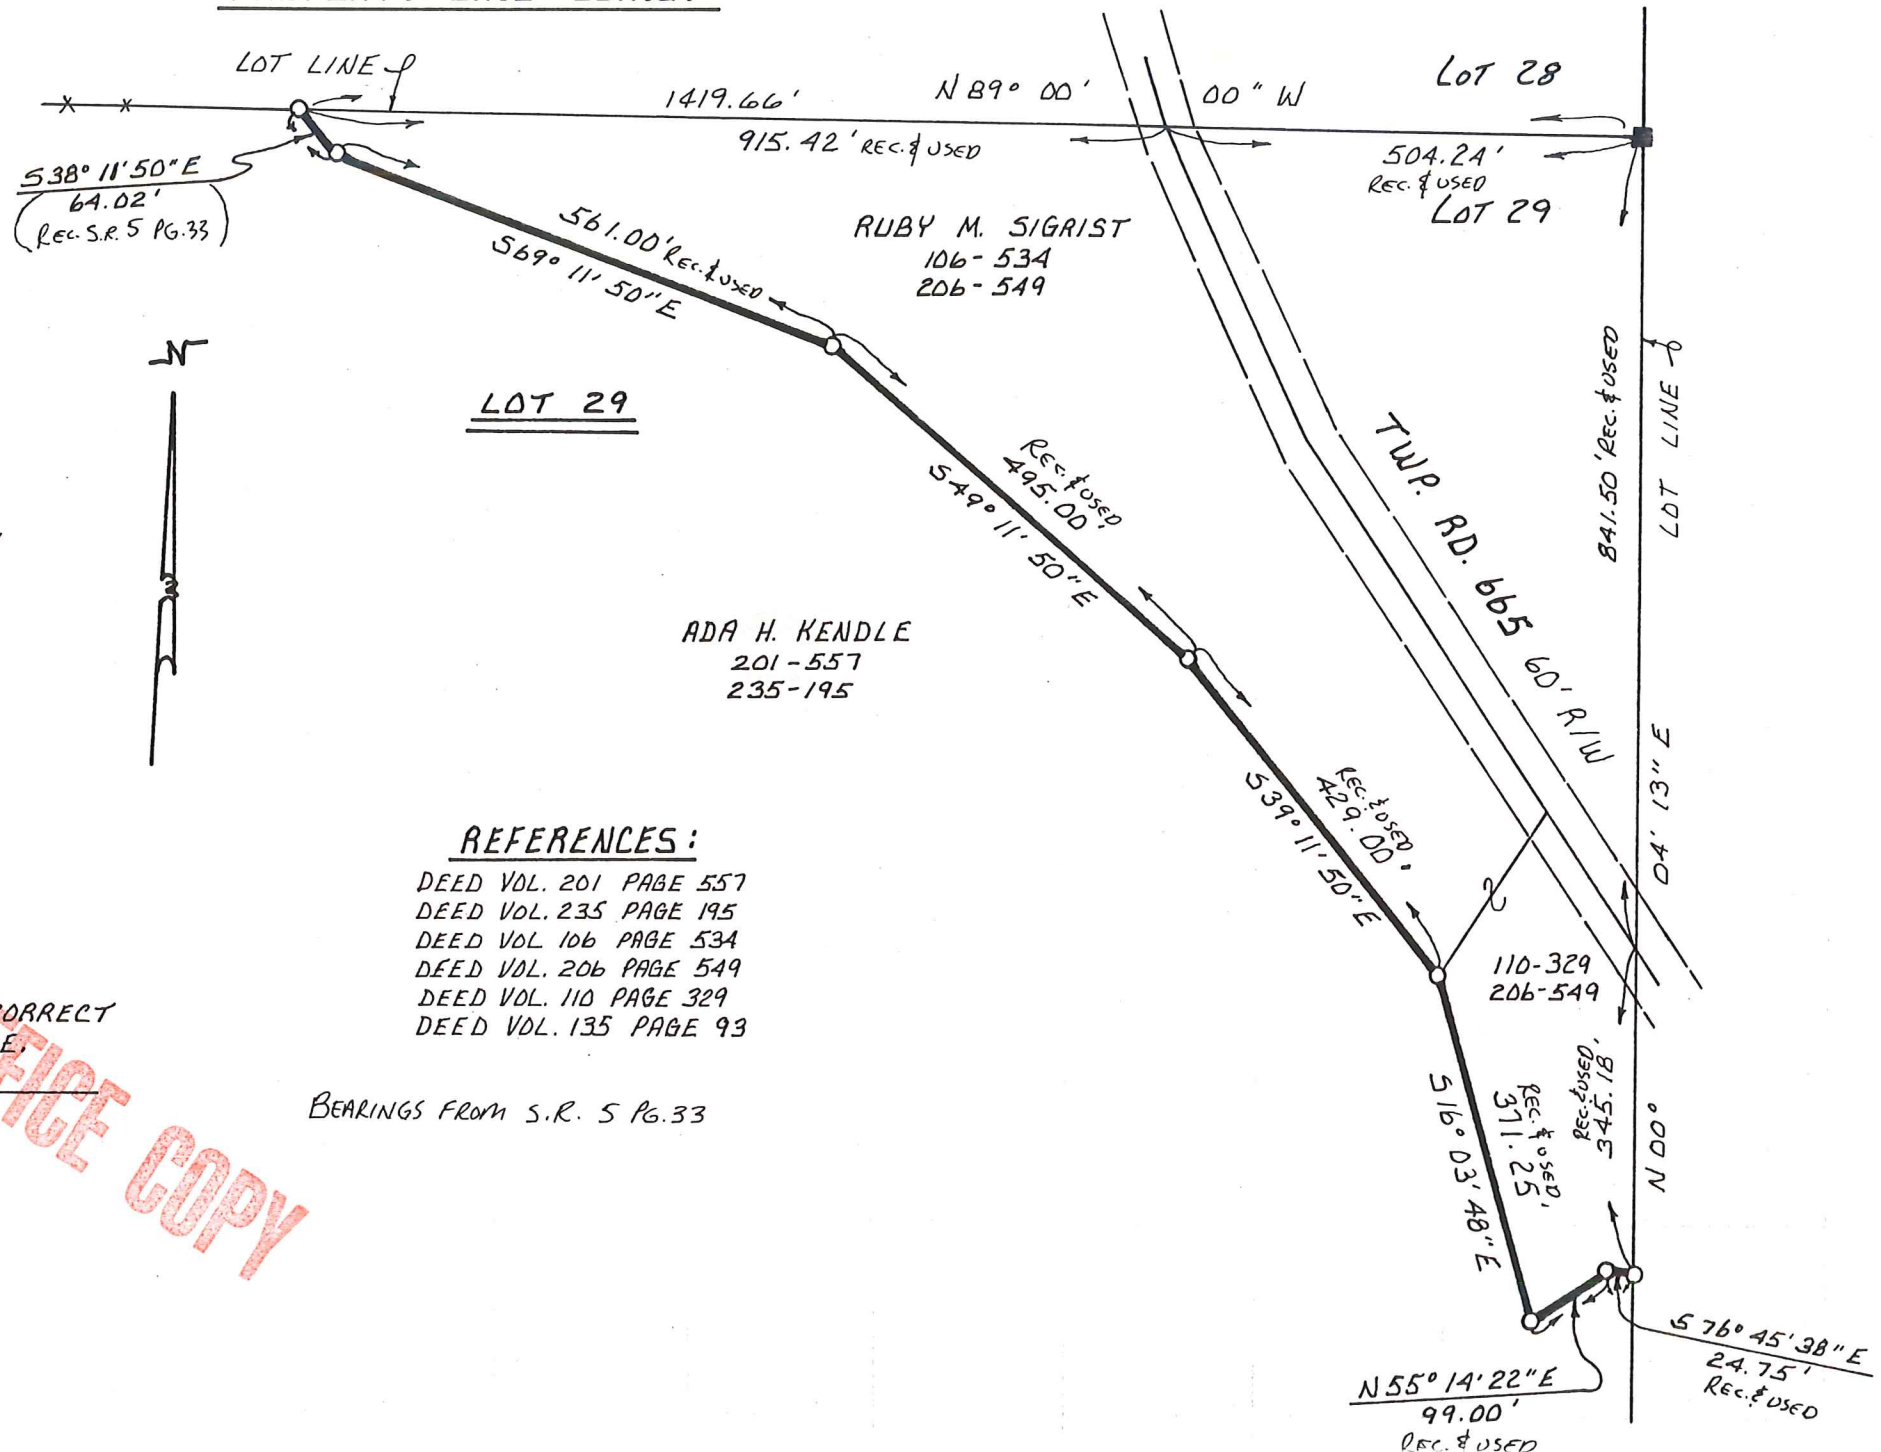

REFERENCES:

- DEED VOL. 201 PAGE 557
- DEED VOL. 235 PAGE 195
- DEED VOL. 106 PAGE 534
- DEED VOL. 206 PAGE 549
- DEED VOL. 110 PAGE 329
- DEED VOL. 135 PAGE 93

BEARINGS FROM S.R. 5 Pg. 33

MAP OFFICE COPY