

VILLAGE OF WINESBURG  
 PAINT TOWNSHIP  
 3RD. QTR. LOT 38  
 T-10N; R-4W  
 HOLMES COUNTY, OHIO






SCALE: 1" = 100'

- IRON PIN FOUND
- HOLE DRILLED IN CONCRETE
- △ R.R. SPIKE SET
- 5/8" RE BAR WITH I.D. CAP SET  
I.D. CAP MARKED "BAKER 6938"

REFERENCES:

- PLAT VOL. 8 PAGE 503
- SURVEY RECORD 3-187
- PLAT VOL. 8 PAGE 546
- PLAT VOL. 3 PAGE 88
- PLAT VOL. 5 PAGE 130

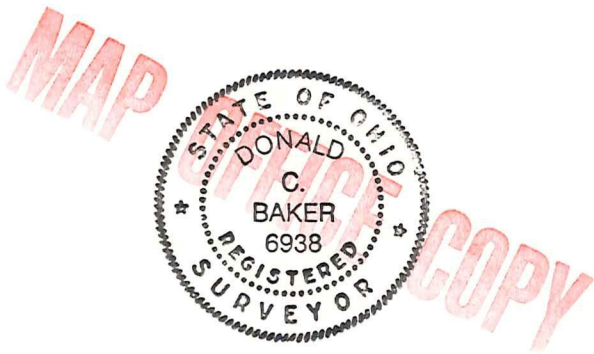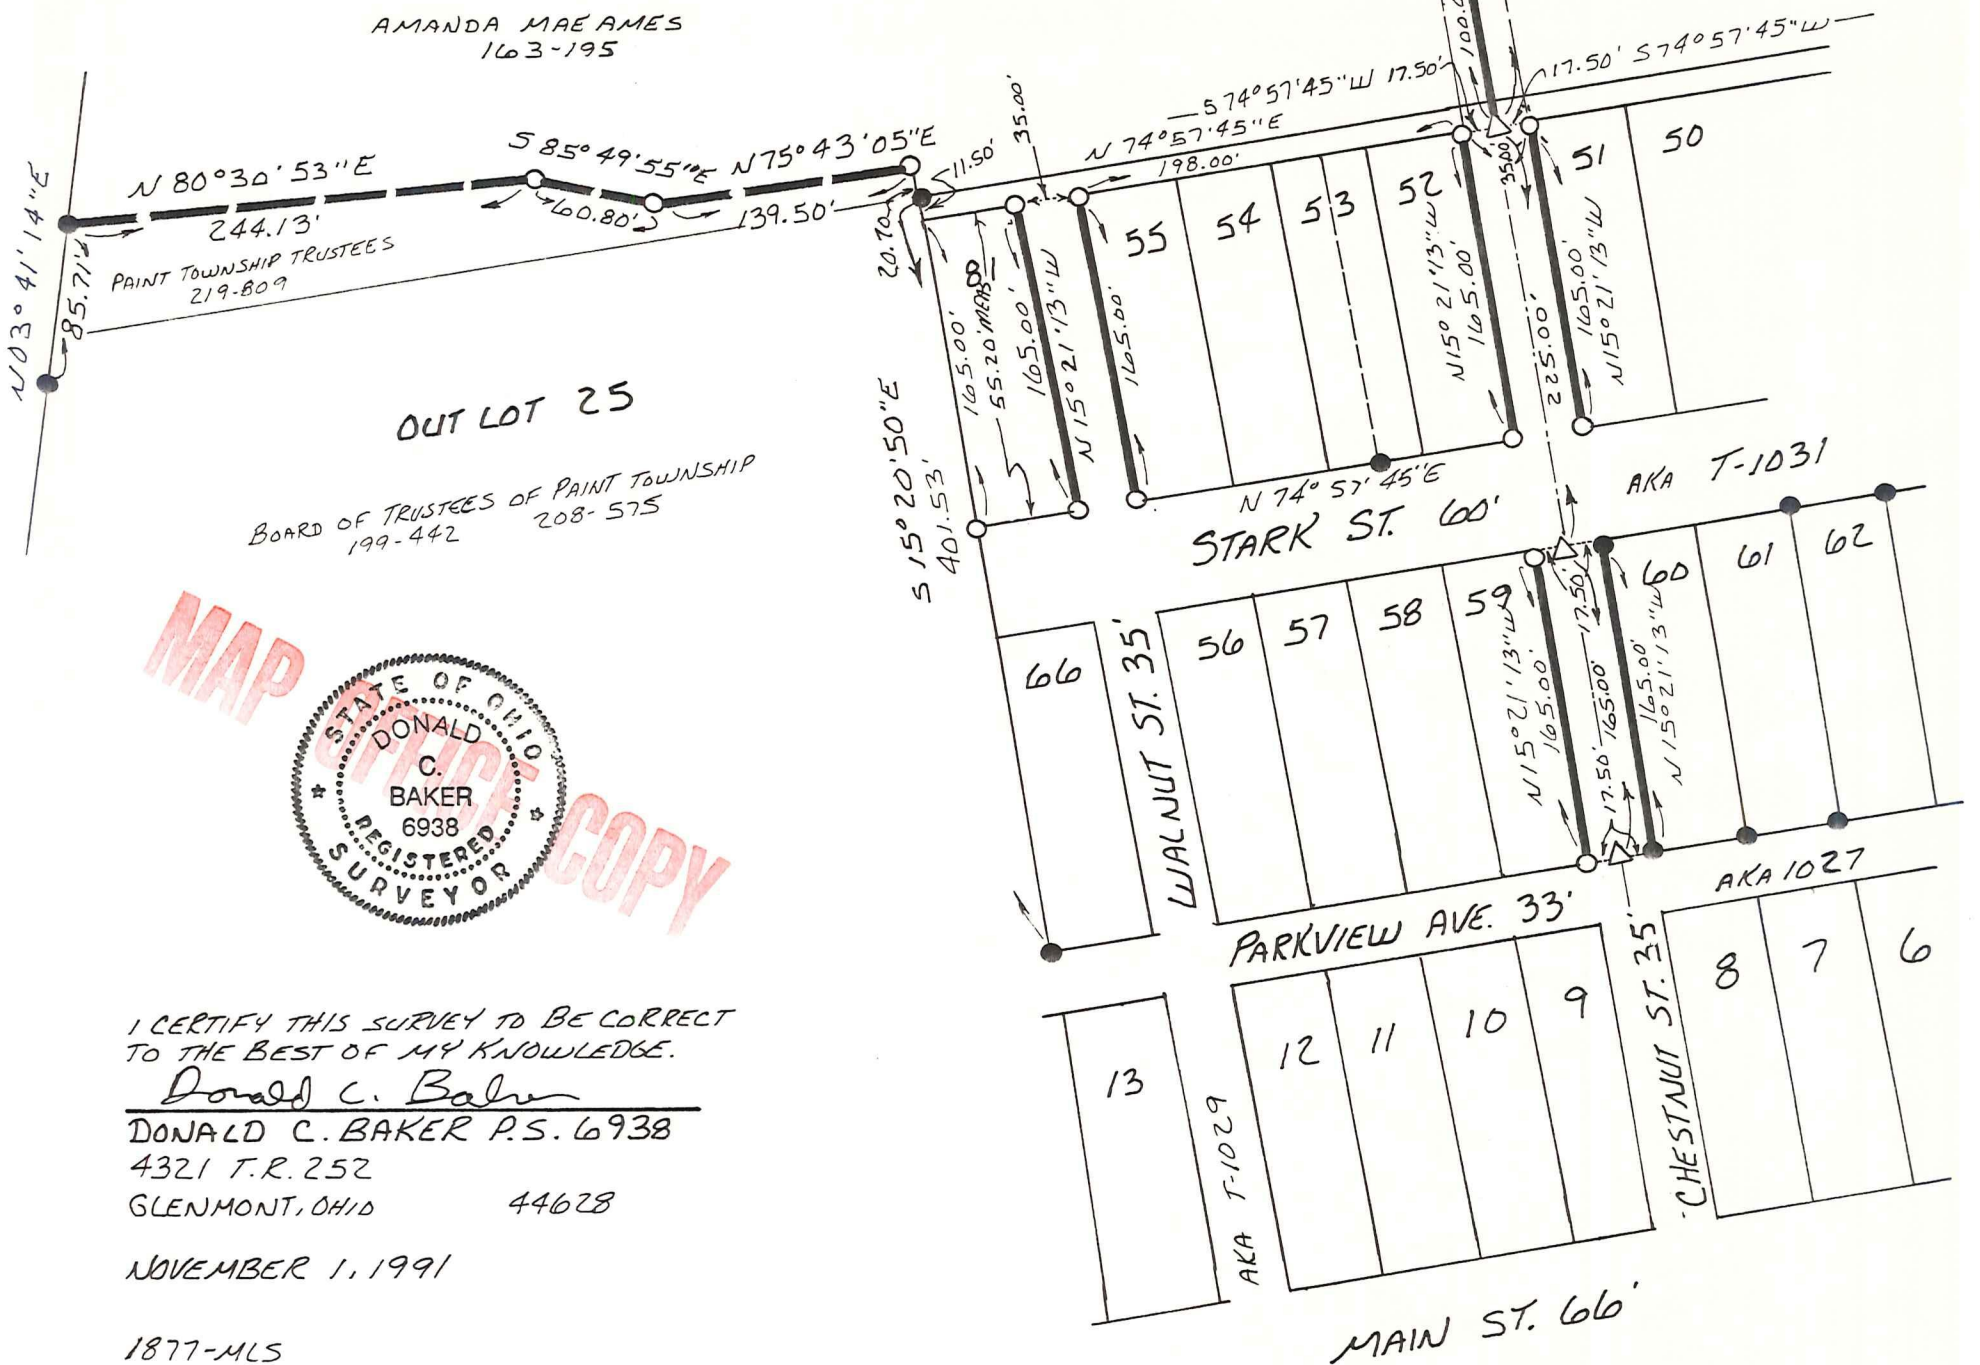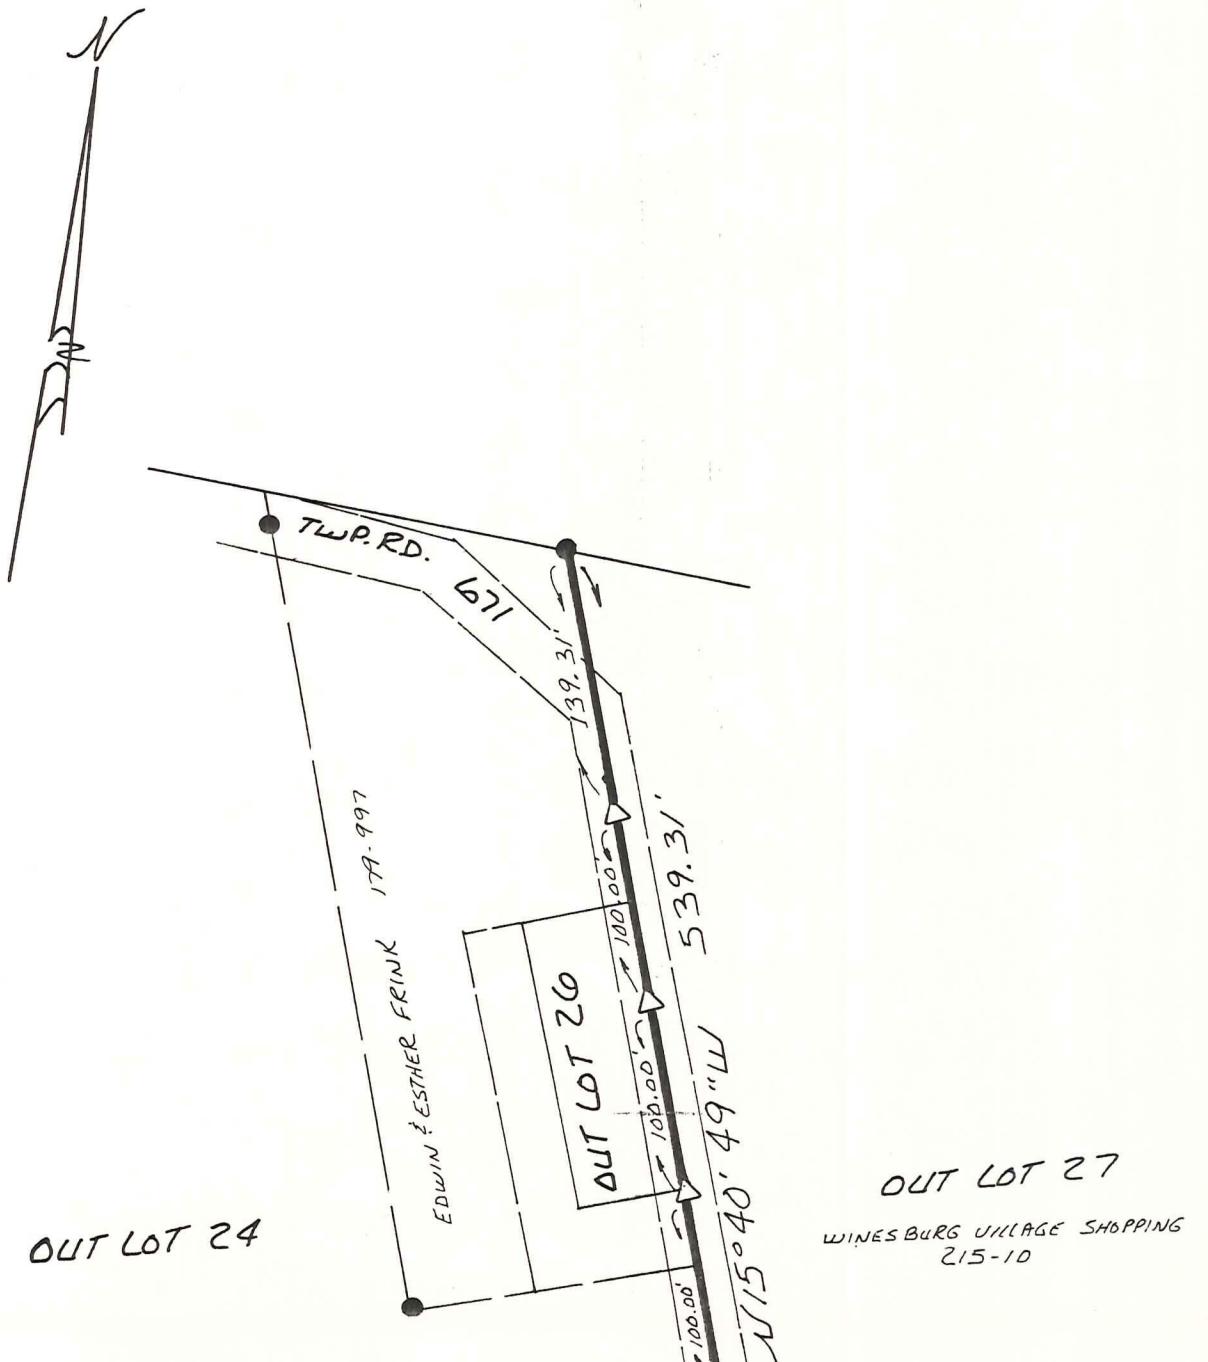

I CERTIFY THIS SURVEY TO BE CORRECT TO THE BEST OF MY KNOWLEDGE.

Donald C. Baker  
 DONALD C. BAKER P.S. 6938  
 4321 T.R. 252  
 GLENMONT, OHIO 44628

NOVEMBER 1, 1991

1877-MLS