



PAINT TOWNSHIP
3RD. QTR., LOT 27
VILLAGE OF WINESBURG
PART OF O.L. 6 & O.L. 7
3RD. QTR., LOT 38
T-10 N; R-4 W
HOLMES COUNTY, OHIO
SURVEYED FOR: JOHN MILLER

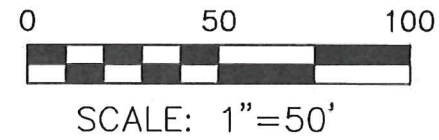

- ▲ R.R. SPIKE FOUND
- 5/8" REBAR FOUND UNLESS OTHERWISE NOTED
- 5/8" REBAR SET WITH I.D. CAP I.D. CAP MARKED "BAKER 6938"

REFERENCES

DEED VOL. 236 PAGE 742
 O.R. VOL. 62 PAGE 615
 O.R. VOL. 185 PAGE 1852
 O.R. VOL. 259 PAGE 3641
 PLAT VOL. 3 PAGE 92-B
 PLAT VOL. 7 PAGE 628
 PLAT VOL. 10 PAGE 834
 PLAT VOL. 19 PAGE 3169
 PLAT VOL. 2 PAGE 230
 BEARINGS FROM
 PLAT VOL. 19 PAGE 3169

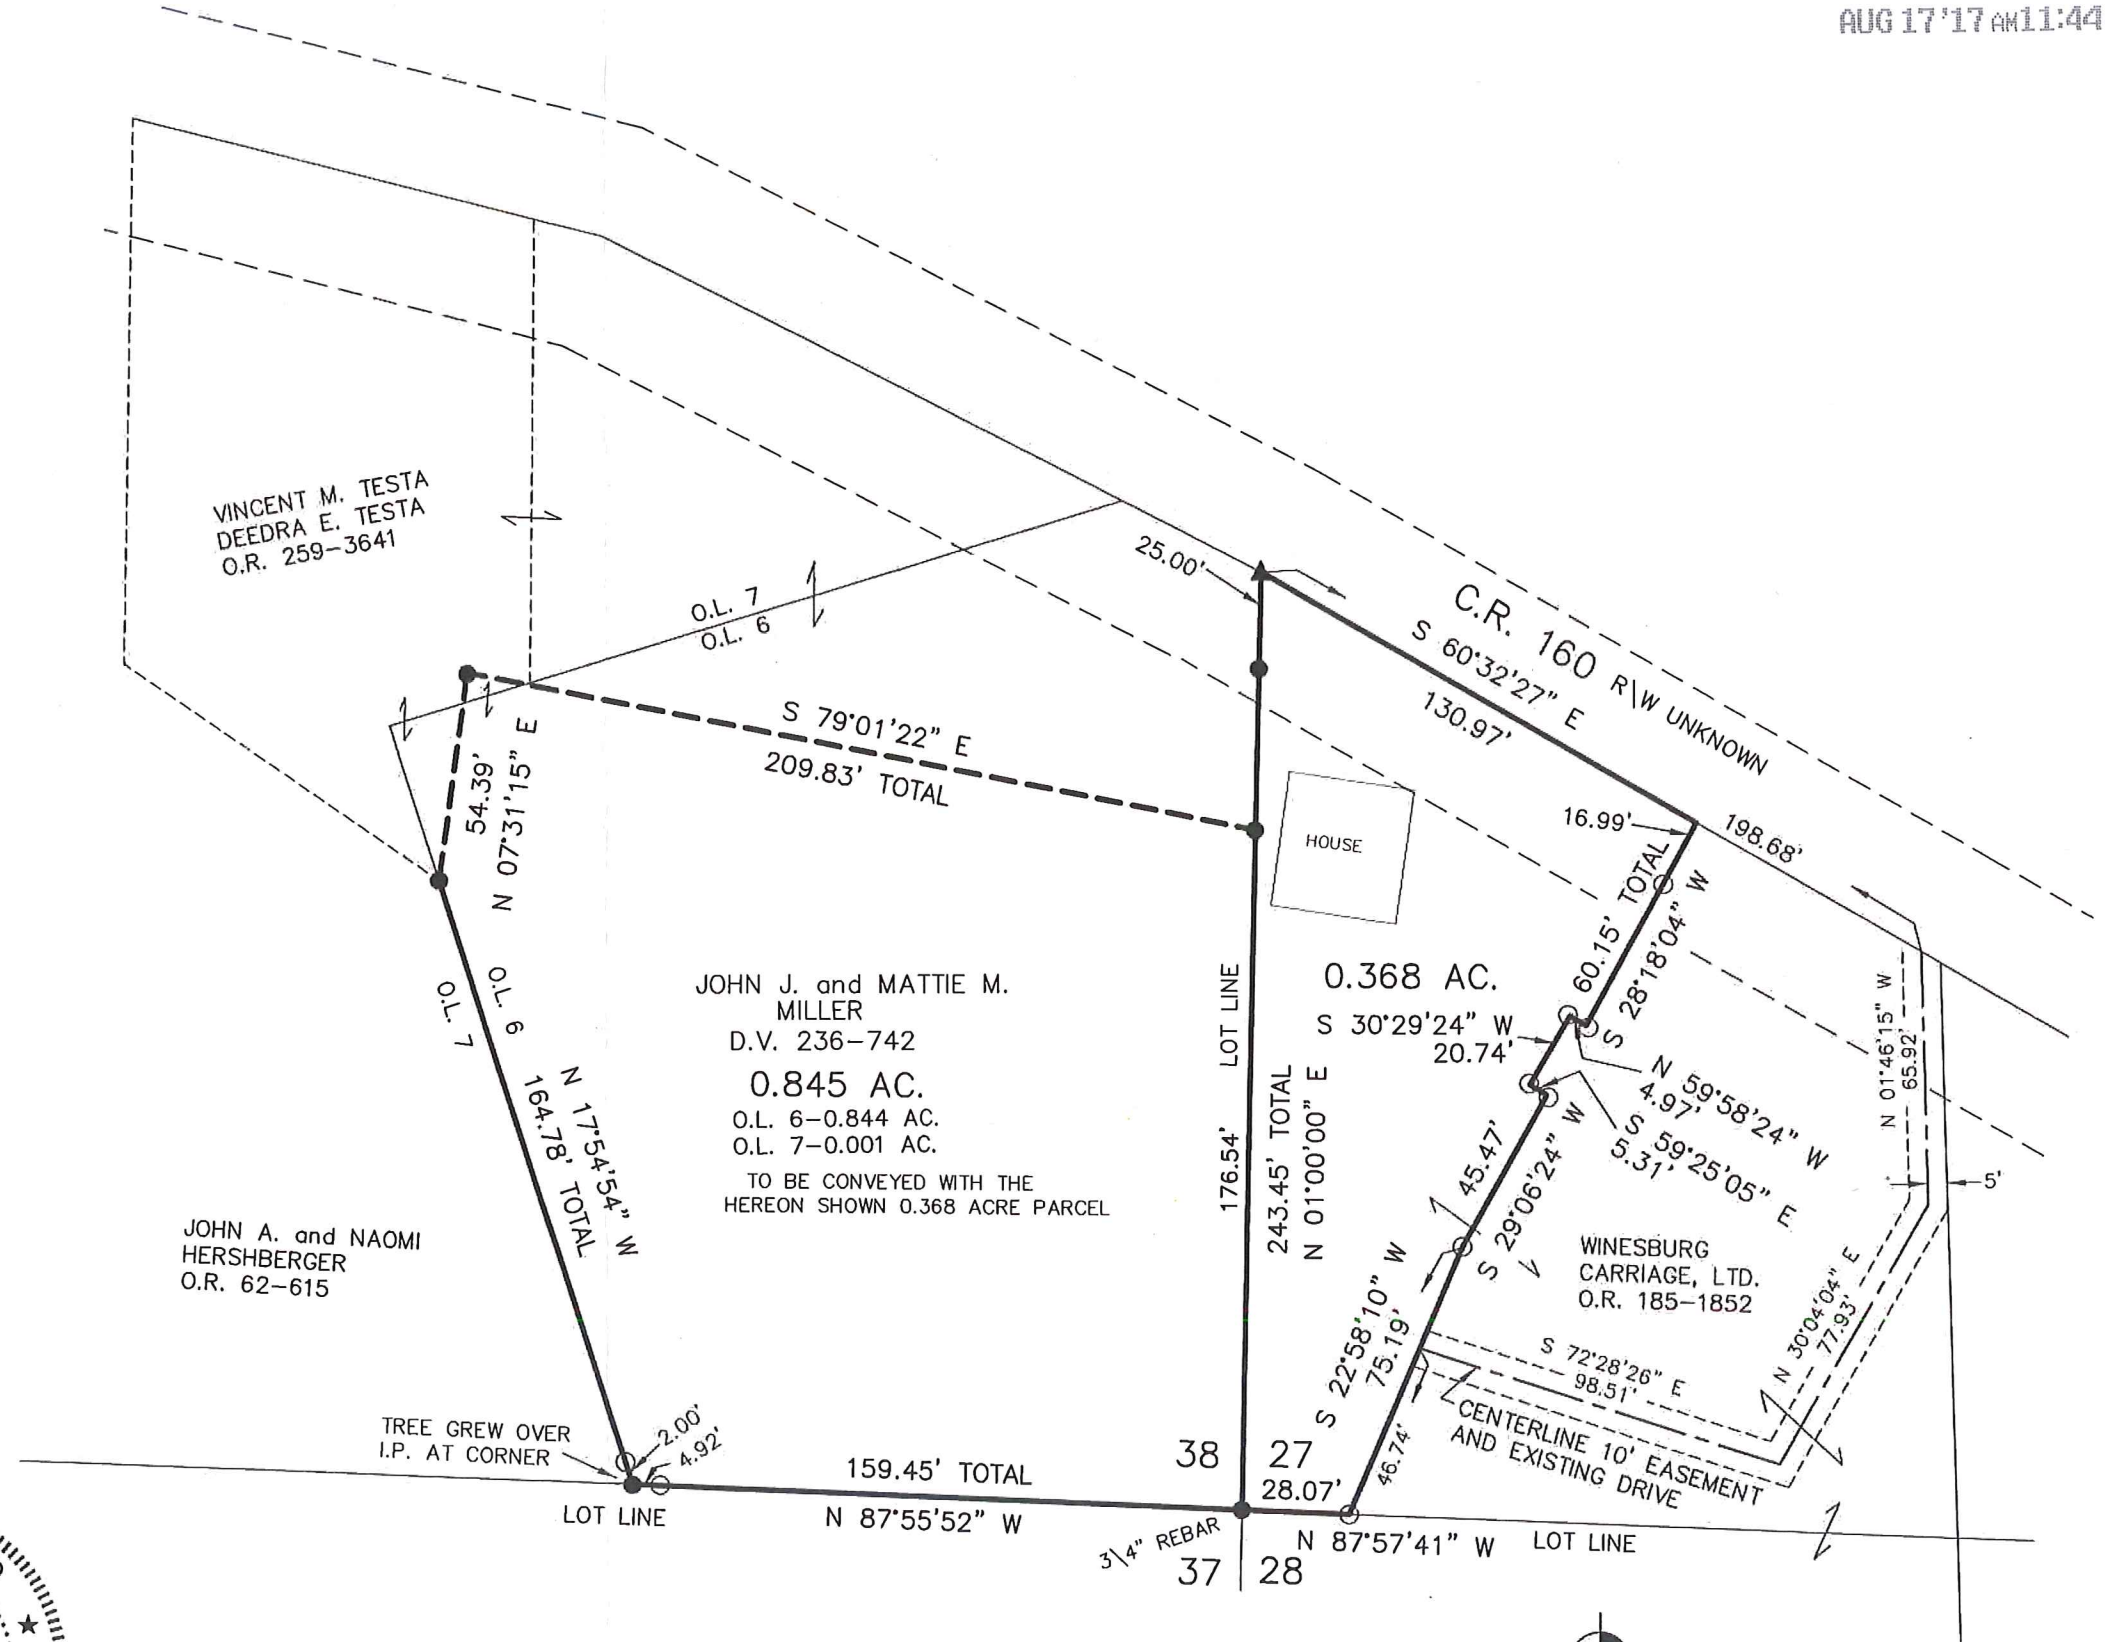

PRELIMINARY FOR REVIEW ONLY

I CERTIFY THIS SURVEY TO BE CORRECT TO THE BEST OF MY KNOWLEDGE.

Donald C. Baker
 DONALD C. BAKER P.S. 6938
 DATE: AUGUST 15, 2017
 FDB\VJD
 FILE NAME: WORK4\S-407-17



BAKER SURVEYING, LLC
 138 N. CLAY STREET
 MILLERSBURG, OHIO 44654
 PH. 330-674-4788
 FAX 330-674-6027