

SCALE: 1"=200'


- 5/8" REBAR FOUND UNLESS OTHERWISE NOTED
- △ R.R. SPIKE SET
- 5/8" REBAR SET WITH I.D. CAP I.D. CAP MARKED "BAKER 6938"



KUNZLI'S SUBDIVISION
PART OF LOT 21 (P. 1-98)

PAINT TOWNSHIP
3RD. QTR., LOT 39
T-10 N; R-4 W
HOLMES COUNTY, OHIO

SURVEYED FOR: KATHY SCHNEIDER

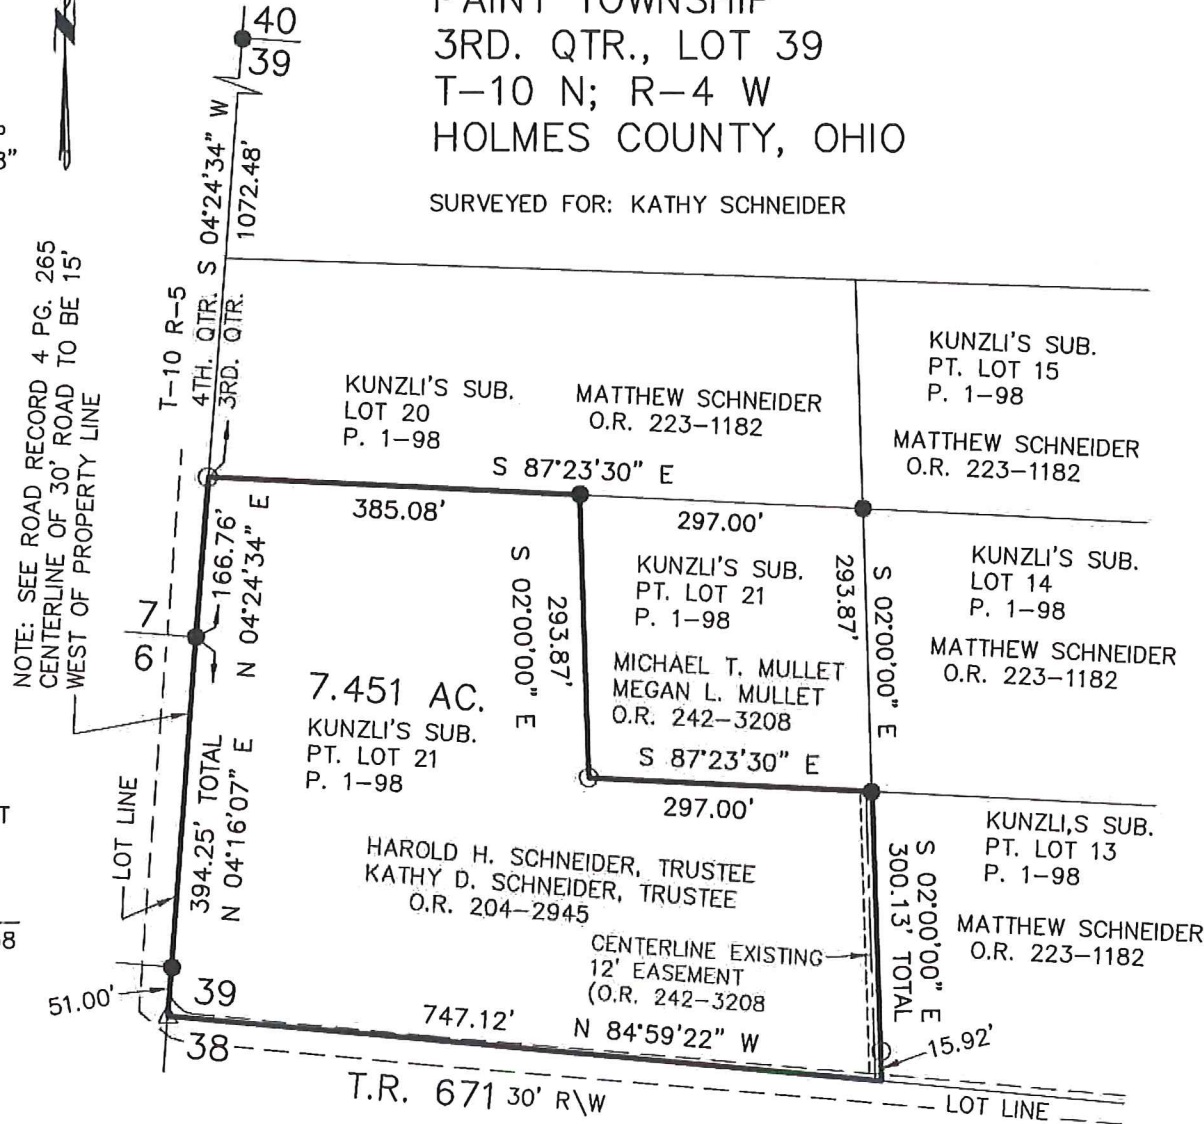

REFERENCES

- O.R. VOL. 204 PAGE 2945
- O.R. VOL. 223 PAGE 1182
- O.R. VOL. 242 PAGE 3208
- PLAT VOL. 1 PAGE 98
- PLAT VOL. 19 PAGE 334
- PLAT VOL. 19 PAGE 2980
- PLAT VOL. 14 PAGE 438
- PLAT VOL. 18 PAGE 427
- PLAT VOL. 19 PAGE 333
- BEARINGS FROM PLAT VOL. 1 PAGE 98



I CERTIFY THIS SURVEY TO BE CORRECT TO THE BEST OF MY KNOWLEDGE.


Donald C. Baker

DONALD C. BAKER P.S. 6938

DATE: SEPT. 5, 2017

FDB\VJD

FILE NAME: WORK4\S-443A-17

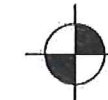

BAKER SURVEYING, LLC
138 N. CLAY STREET
MILLERSBURG, OHIO 44654
PH. 330-674-4788
FAX 330-674-6027

FOR PREVIEW ONLY