

SCALE: 1" = 100'


- IRON PIN FOUND
- 5/8" REBAR WITH I.D. CAP SET
- I.D. CAP MARKED "BAKER 6938"

REFERENCES:

- DEED VOL. 260 PAGE 971
- " " 240 " 488
- " " 256 " 993
- O.R. Vol. 30 PAGE 65
- " " 50 " 261
- PLAT Vol. 14 PAGE 162
- " " 17 " 459
- " " 16 " 908
- " " 9 " 102

BEARINGS FROM PLAT Vol. 14 PAGE 162

PAINT TOWNSHIP
 3RD. QTR. LOTS 2 & 3
 4TH. QTR. LOT 32
 T-10 N; R-SW
 HOLMES COUNTY, OHIO
 (SURVEYED FOR: RAYMOND MILLER)

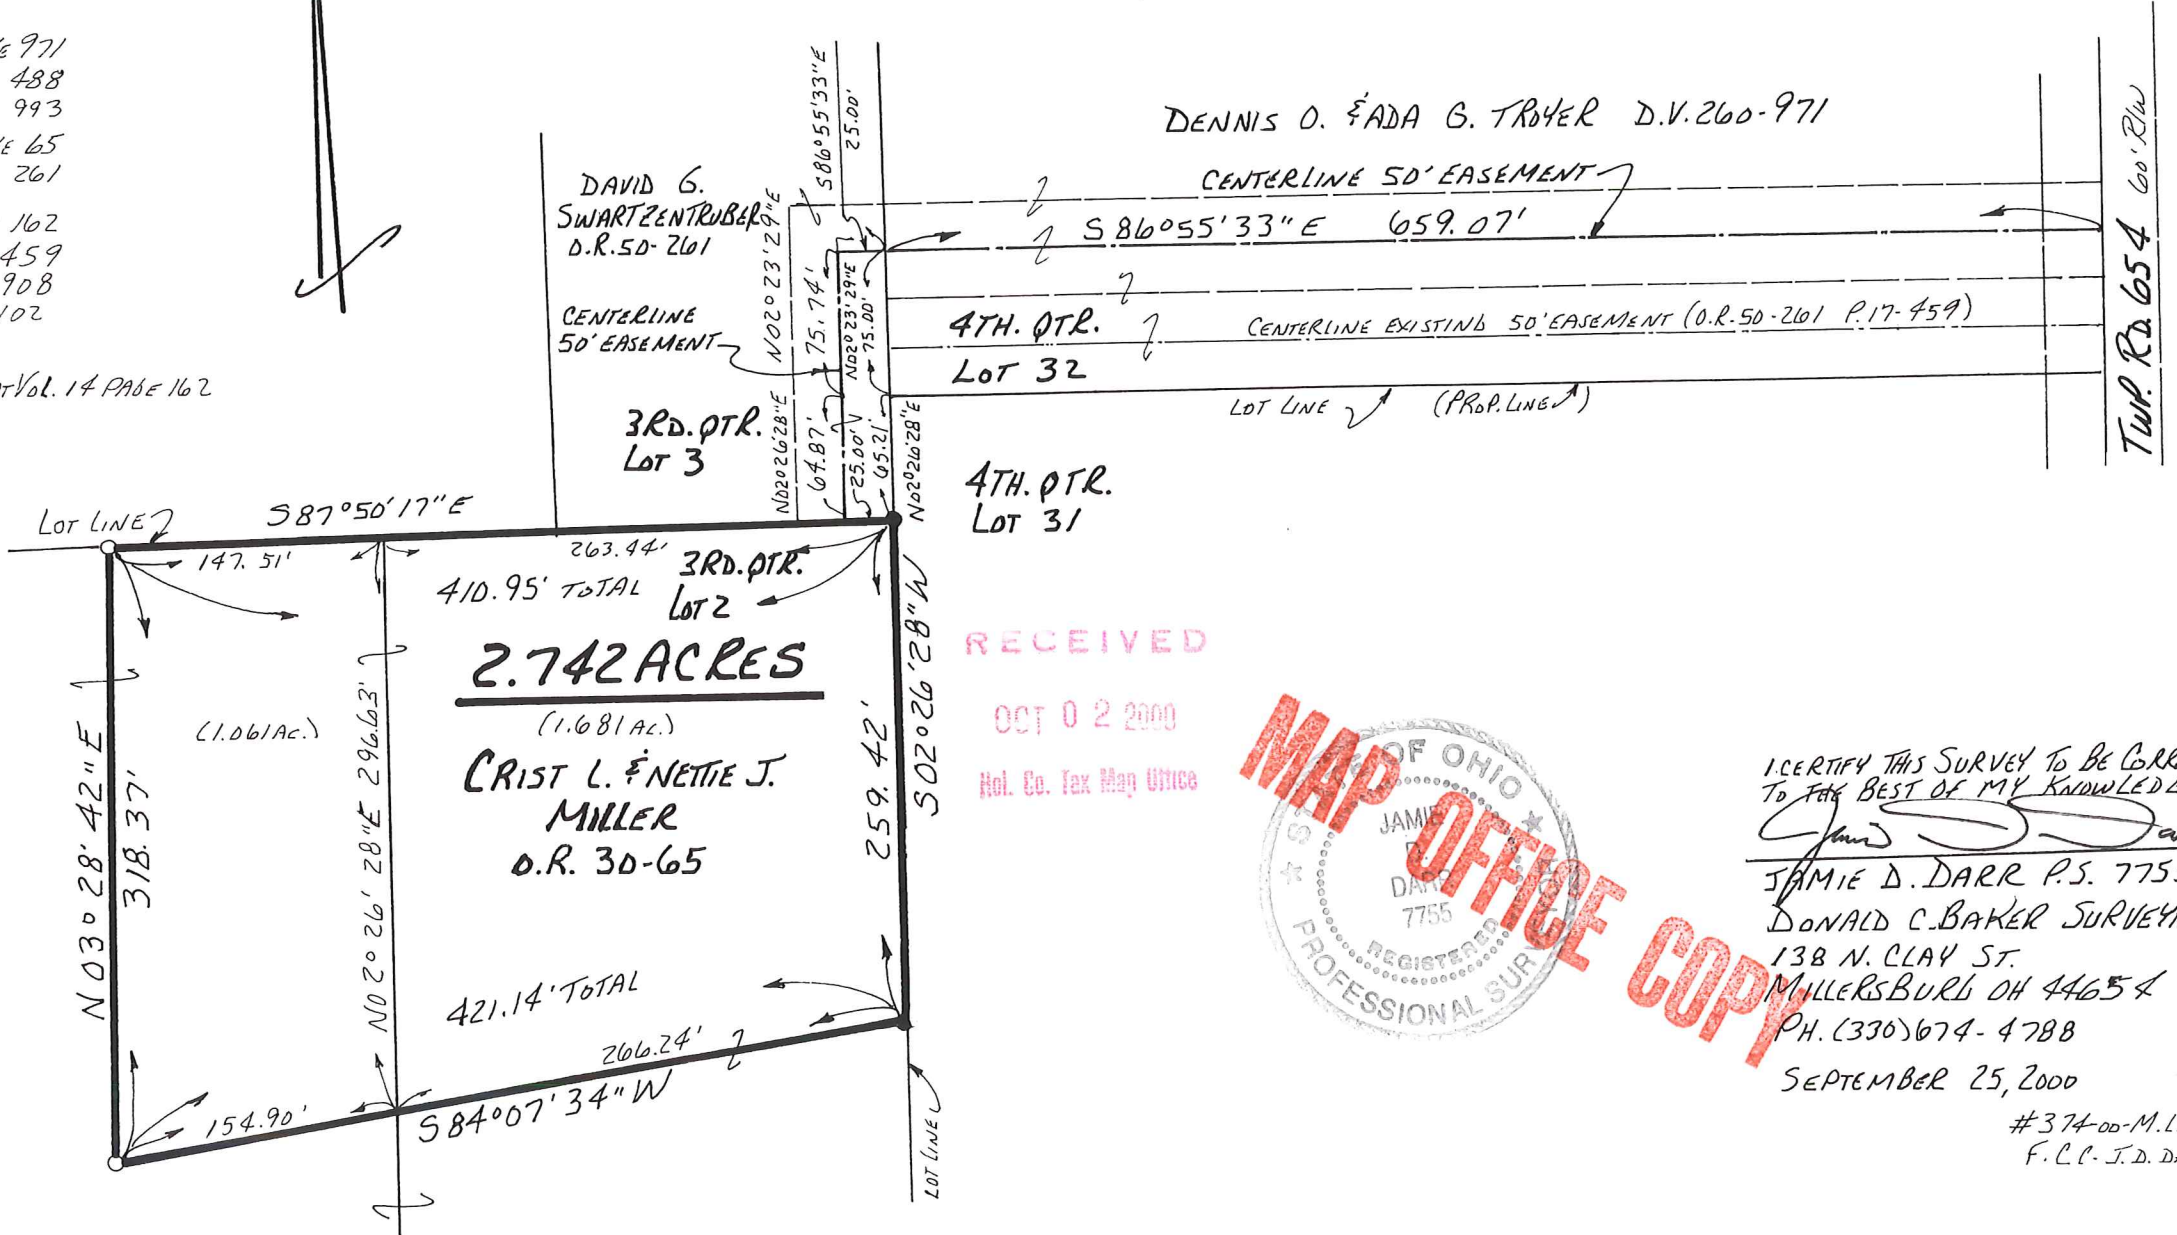

DENNIS O. & ADA G. TROYER D.V. 260-971

CENTERLINE 50' EASEMENT

S 86°55'33" E 659.07'

DAVID G. SWARTZENTRUBER D.R. 50-261

CENTERLINE 50' EASEMENT

4TH. QTR. LOT 32

CENTERLINE EXISTING 50' EASEMENT (O.R. 50-261 P. 17-459)

3RD. QTR. LOT 3

LOT LINE (PROP. LINE)

4TH. QTR. LOT 31

LOT LINE 387°50'17" E

147.51'

263.44'

410.95' TOTAL

2.742 ACRES

(1.061 Ac.)

CRIST L. & NETTIE J. MILLER
 O.R. 30-65

N 03° 28' 42" E
 318.37'

(1.061 Ac.)

N 02° 26' 28" E 296.63'

259.42'

N 02° 26' 28" W 502° 26' 28" E

421.14' TOTAL

266.24'

S 84° 07' 34" W

154.90'

RECEIVED

OCT 02 2000

Hol. Co. Tax Map Office



I CERTIFY THIS SURVEY TO BE CORRECT TO THE BEST OF MY KNOWLEDGE.

Jamie D. Darr
 JAMIE D. DARR P.S. 7755
 DONALD C. BAKER SURVEYING
 138 N. CLAY ST.
 MILLERSBURG OH 44654
 PH. (330) 674-4788

SEPTEMBER 25, 2000

#374-00-M.L. DAVIS
 F.C.C. J.D. DARR

Twp. Rd. 654 60' R/W