


PAINT TOWNSHIP
3RD. QTR., LOT 3
T-10 N; R-5 W
HOLMES COUNTY, OHIO

SURVEYED FOR: JACOB R. MAST




REFERENCES

DEED VOL. 183 PAGE 438
DEED VOL. 214 PAGES 700 & 702
PLAT VOL. 18 PAGE 188
BEARINGS FROM PLAT VOL. 18 PAGE 188

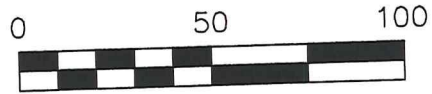

SCALE: 1"=50'

- ▲ R.R. SPIKE FOUND
- 5/8" REBAR FOUND UNLESS OTHERWISE NOTED
- 5/8" REBAR SET WITH I.D. CAP I.D. CAP MARKED "BAKER 6938"

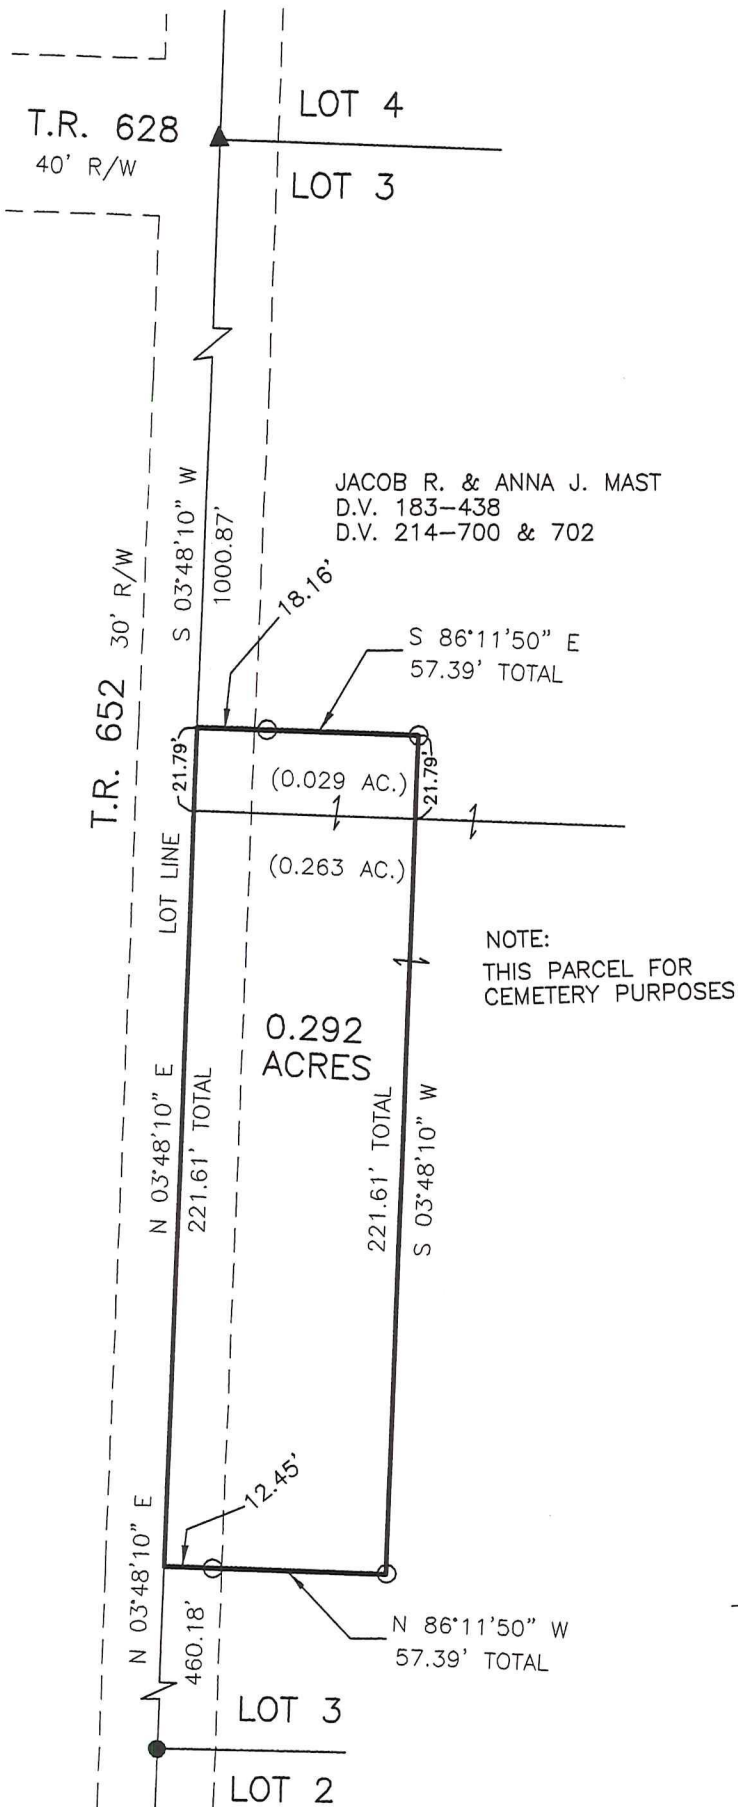

MAP COPY

I CERTIFY THIS SURVEY TO BE CORRECT
TO THE BEST OF MY KNOWLEDGE.

Jamie D. Darr
JAMIE D. DARR P.S. 7755

DATE: NOVEMBER 2, 2006

JDD\ERZ

FILE NAME: WORK3\S-752-06\MLD



DONALD C. BAKER SURVEYING
138 N. CLAY STREET
MILLERSBURG, OHIO 44654
PH. 330-674-4788
FAX 330-674-6027