


0 100 200 400

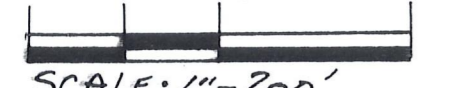

SCALE: 1" = 200'

- STONE FOUND
- ▲ R.R. SPIKE FOUND
- IRON PIN FOUND
- △ R.R. SPIKE SET
- 5/8" RE BAR WITH I.D. CAP SET
- I.D. CAP MARKED "BAKER 6938"


PAINT TOWNSHIP
3RD. QTR. LOTS 34 & 35
T-10N; R-4W
4TH. QTR. LOT 3
T-10N; R-5W
HOLMES COUNTY, OHIO

REFERENCES:

DEED VOL. 189 PAGE 557	"	"	260	"	733
"	"	"	245	"	772
"	"	"	221	"	38
"	"	"	196	"	814
"	"	"	245	"	593
"	"	"	237	"	755
"	"	"	252	"	229
"	"	"	258	"	552
"	"	"	202	"	704
"	"	"	193	"	259

PLAT VOL. 7 PAGE 583

"	"	"	12	"	355
"	"	"	3	"	53
"	"	"	10	"	162
"	"	"	7	"	760
"	"	"	12	"	345
"	"	"	10	"	534

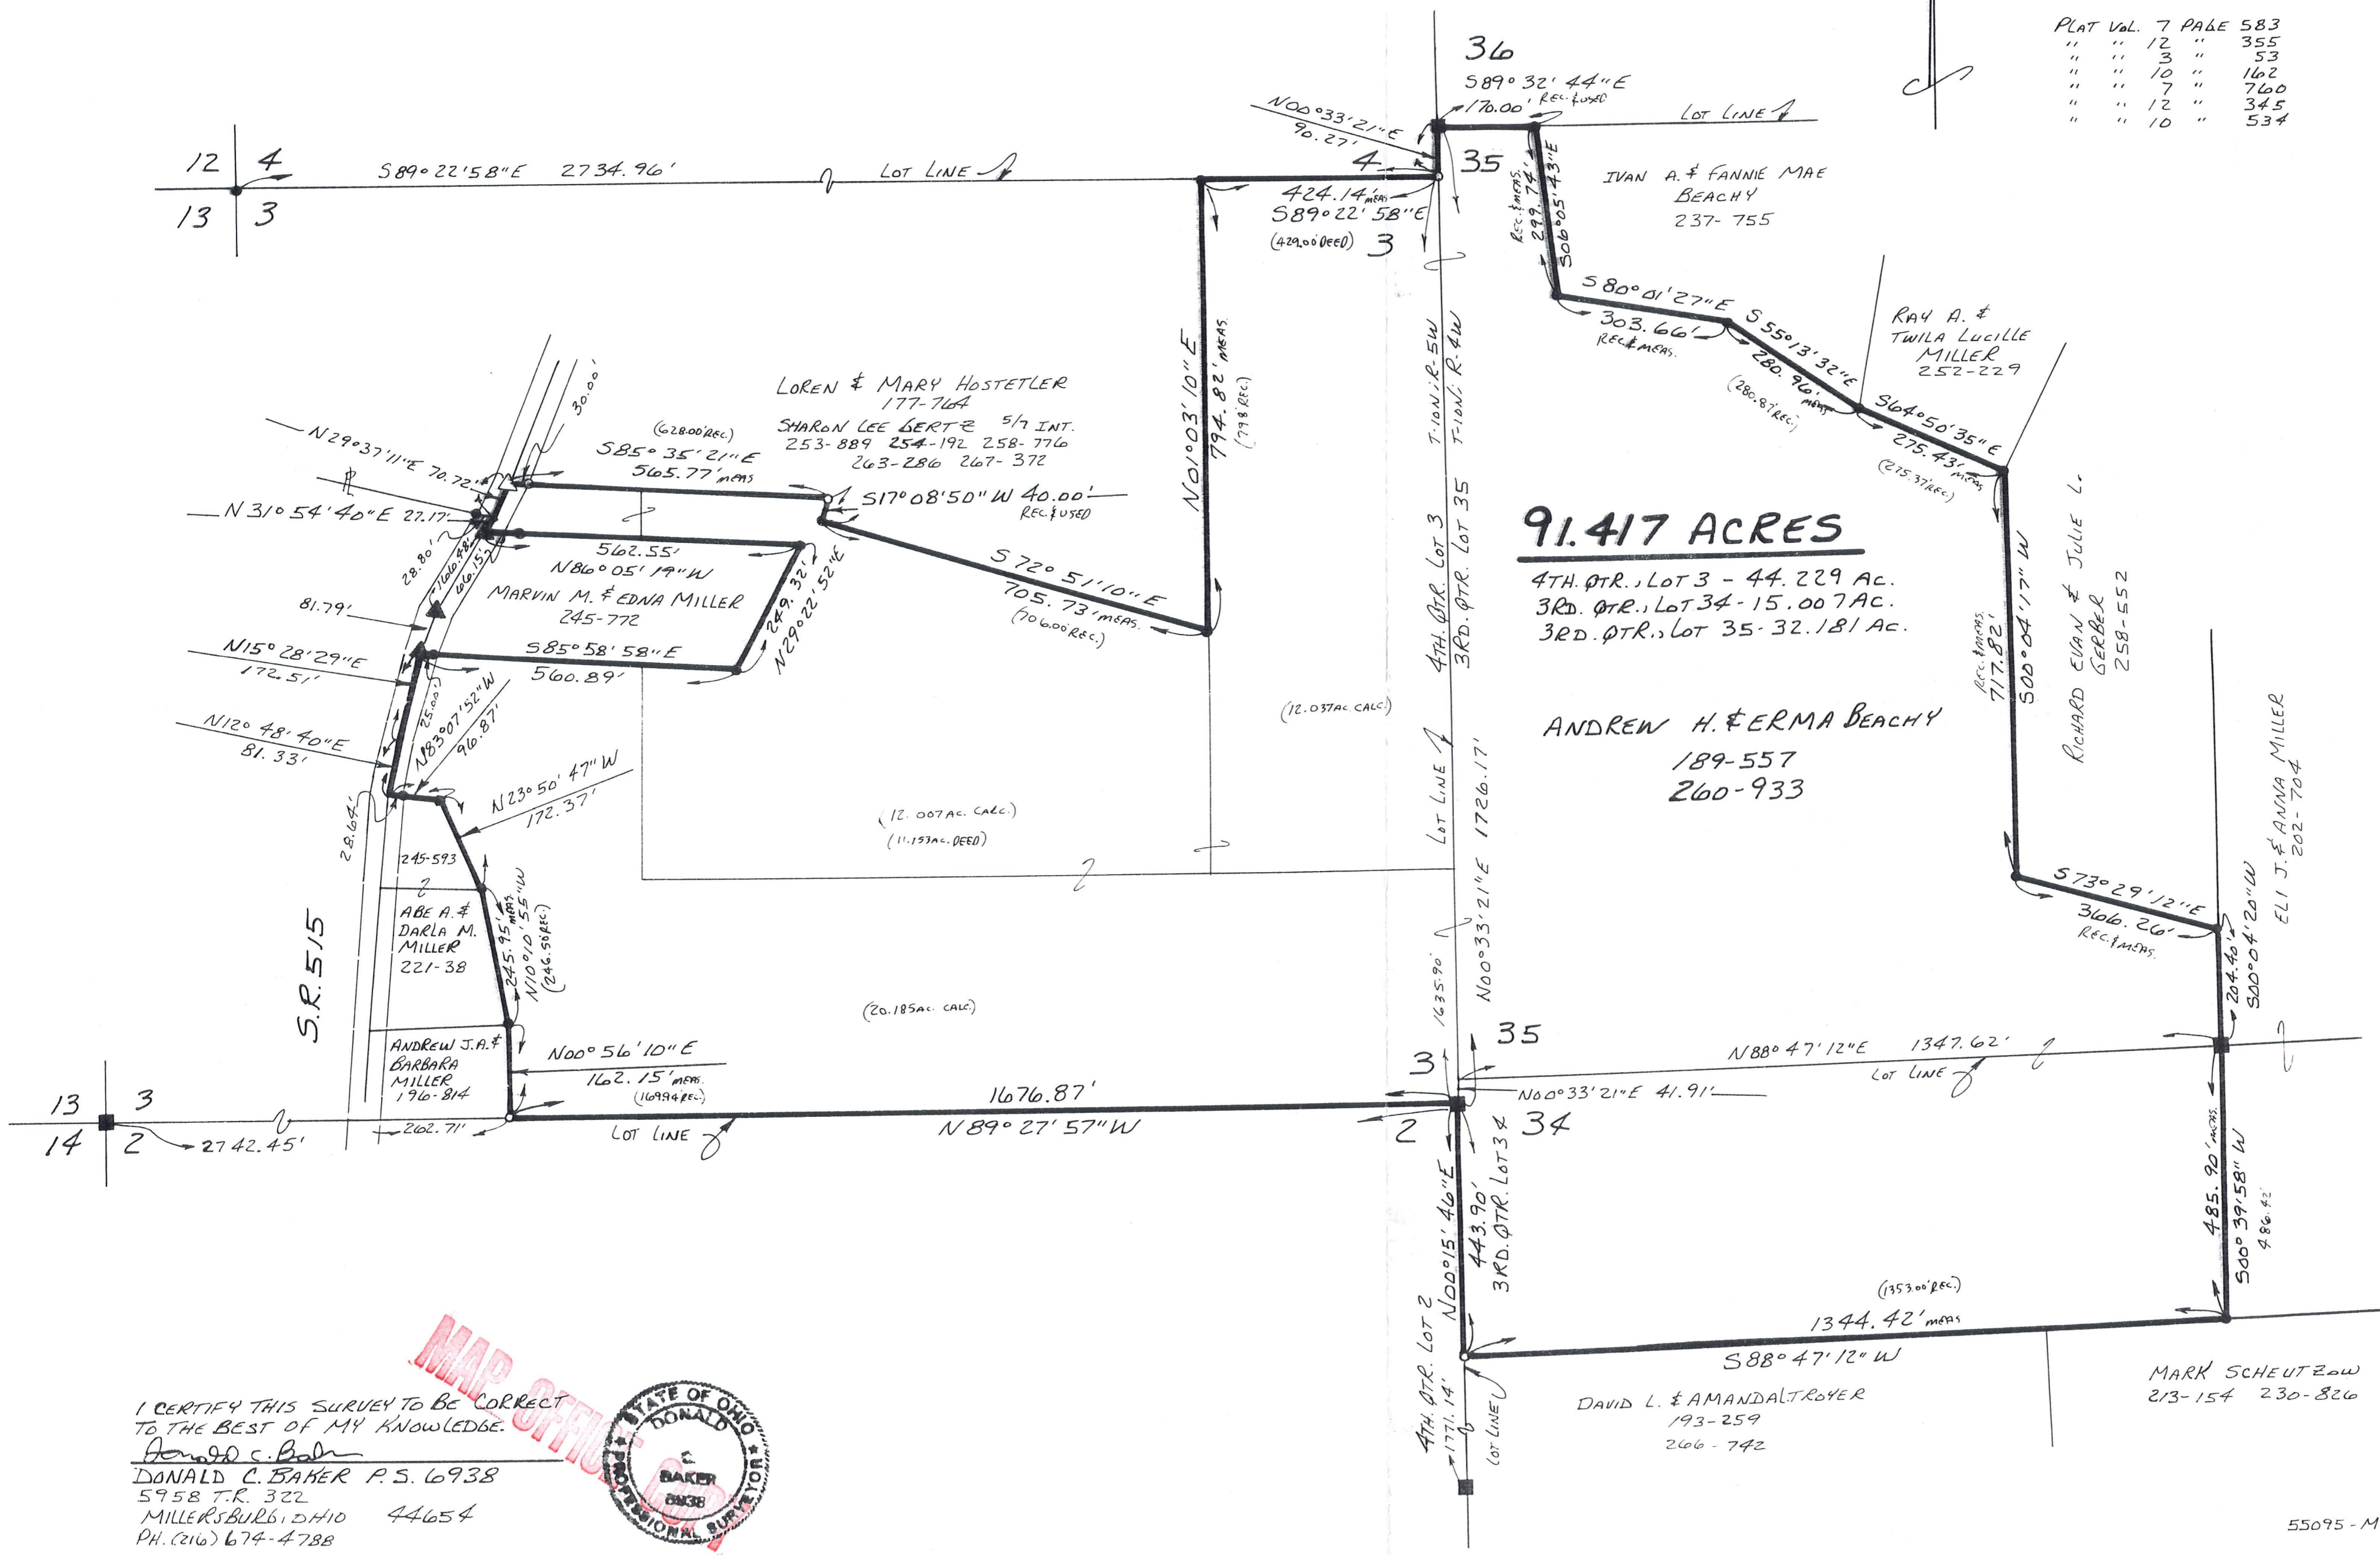

91.417 ACRES

4TH. QTR., LOT 3 - 44.229 AC.
 3RD. QTR., LOT 34 - 15.007 AC.
 3RD. QTR., LOT 35 - 32.181 AC.

ANDREW H. & ERMA BEACHY
 189-557
 260-933

I CERTIFY THIS SURVEY TO BE CORRECT TO THE BEST OF MY KNOWLEDGE.

Donald C. Baker
DONALD C. BAKER P.S. 6938
 5958 T.R. 322
 MILLERSBURG, OHIO 44654
 PH. (216) 674-4788



NOVEMBER 15, 1995

55095 - MLS