


PAINT TOWNSHIP
 4TH. QTR. LOT 12
 T-10 N; R-5 W
 HOLMES COUNTY, OHIO

SURVEYED FOR: SABRINA ERB

REFERENCES:
 DEED VOL. 191 PAGE 631
 DEED VOL. 227 PAGE 740
 DEED VOL. 203 PAGE 584
 DEED VOL. 223 PAGE 750
 PLAT VOL. 7 PAGE 266 & 267
 PLAT VOL. 8 PAGE 1

BEARINGS FROM PLAT VOL. 8 PAGE 1

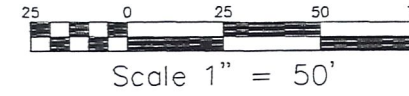

- STONE FOUND
- IRON PIN FOUND
- 5/8" REBAR WITH I.D. CAP SET
I.D. CAP MARKED "BAKER 6938"


HOWARD JAMES &
 JUDY R. MOSSOR
 D.V. 227-740

HOWARD & JUDY R. MOSSOR
 D.V. 191-631

HOWARD J. & JUDY R. MOSSOR
 D.V. 203-584

ROMAN L. JR. & NAOMI KANDEL
 D.V. 223-750

1.000 ACRES

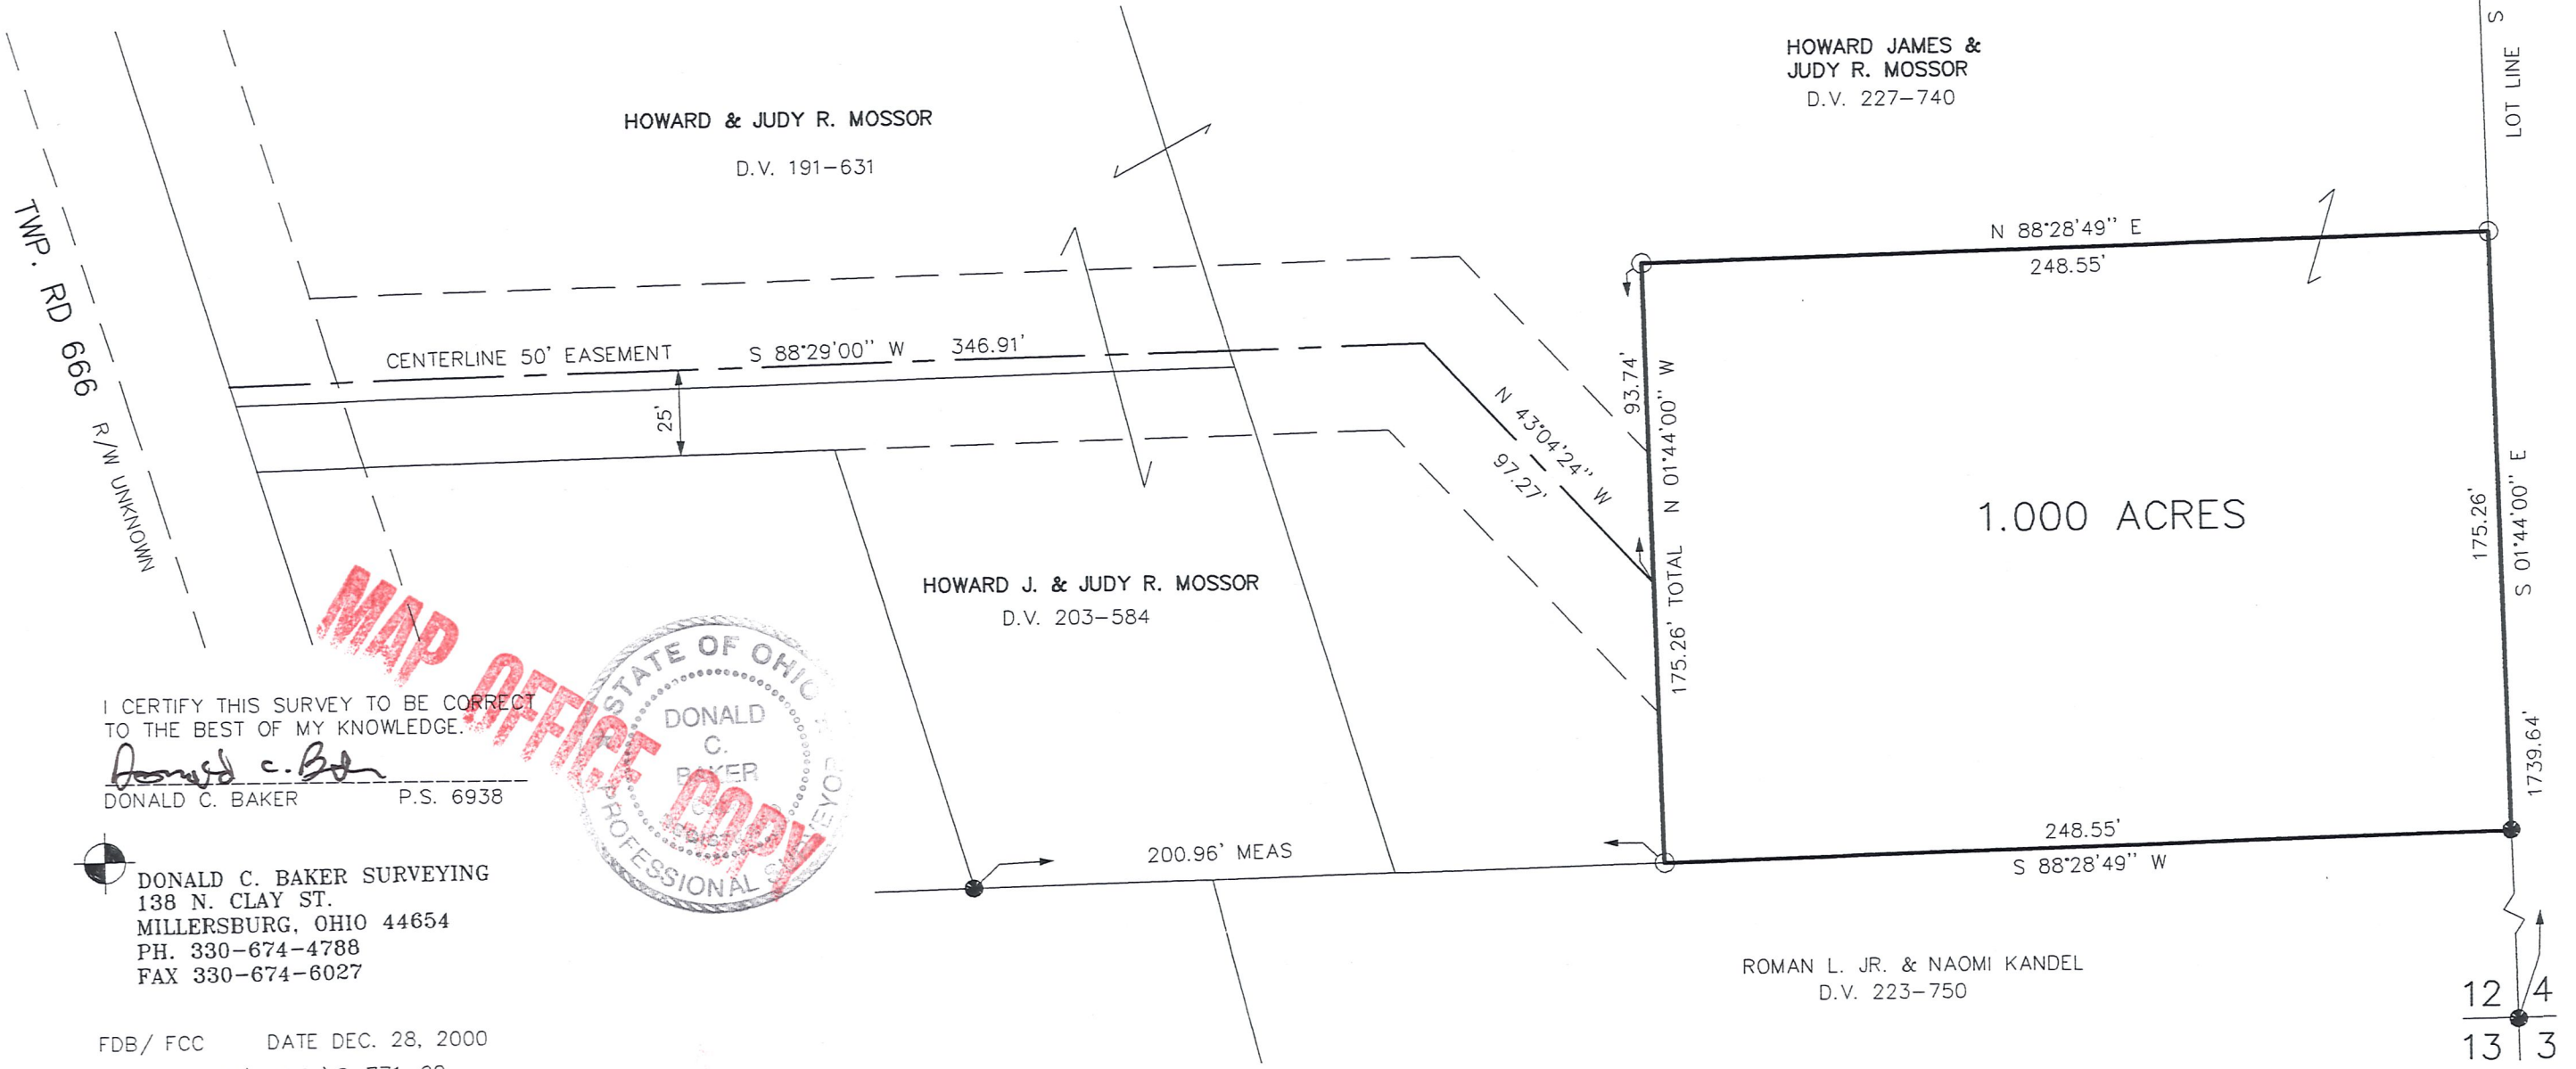

I CERTIFY THIS SURVEY TO BE CORRECT
 TO THE BEST OF MY KNOWLEDGE.

Donald C. Baker
 DONALD C. BAKER P.S. 6938



DONALD C. BAKER SURVEYING
 138 N. CLAY ST.
 MILLERSBURG, OHIO 44654
 PH. 330-674-4788
 FAX 330-674-6027

FDB/ FCC DATE DEC. 28, 2000
 File name: C:\JOBS1\S-771-00

