

APR 19 '16 PM 3:33



SCALE: 1"=200'


- 5/8" REBAR FOUND UNLESS OTHERWISE NOTED
- 5/8" REBAR SET WITH I.D. CAP I.D. CAP MARKED "BAKER 6938"

PAINT TOWNSHIP
 4TH. QTR., LOT 12
 T-10 N; R-5 W
 HOLMES COUNTY, OHIO

SURVEYED FOR: MARTIN YUTZY

REFERENCES

- DEED VOL. 278 PAGE 257
- O.R. VOL. 204 PAGE 354
- O.R. VOL. 184 PAGE 3413
- PLAT VOL. 19 PAGE 529
- BEARINGS FROM PLAT VOL. 19 PAGE 529

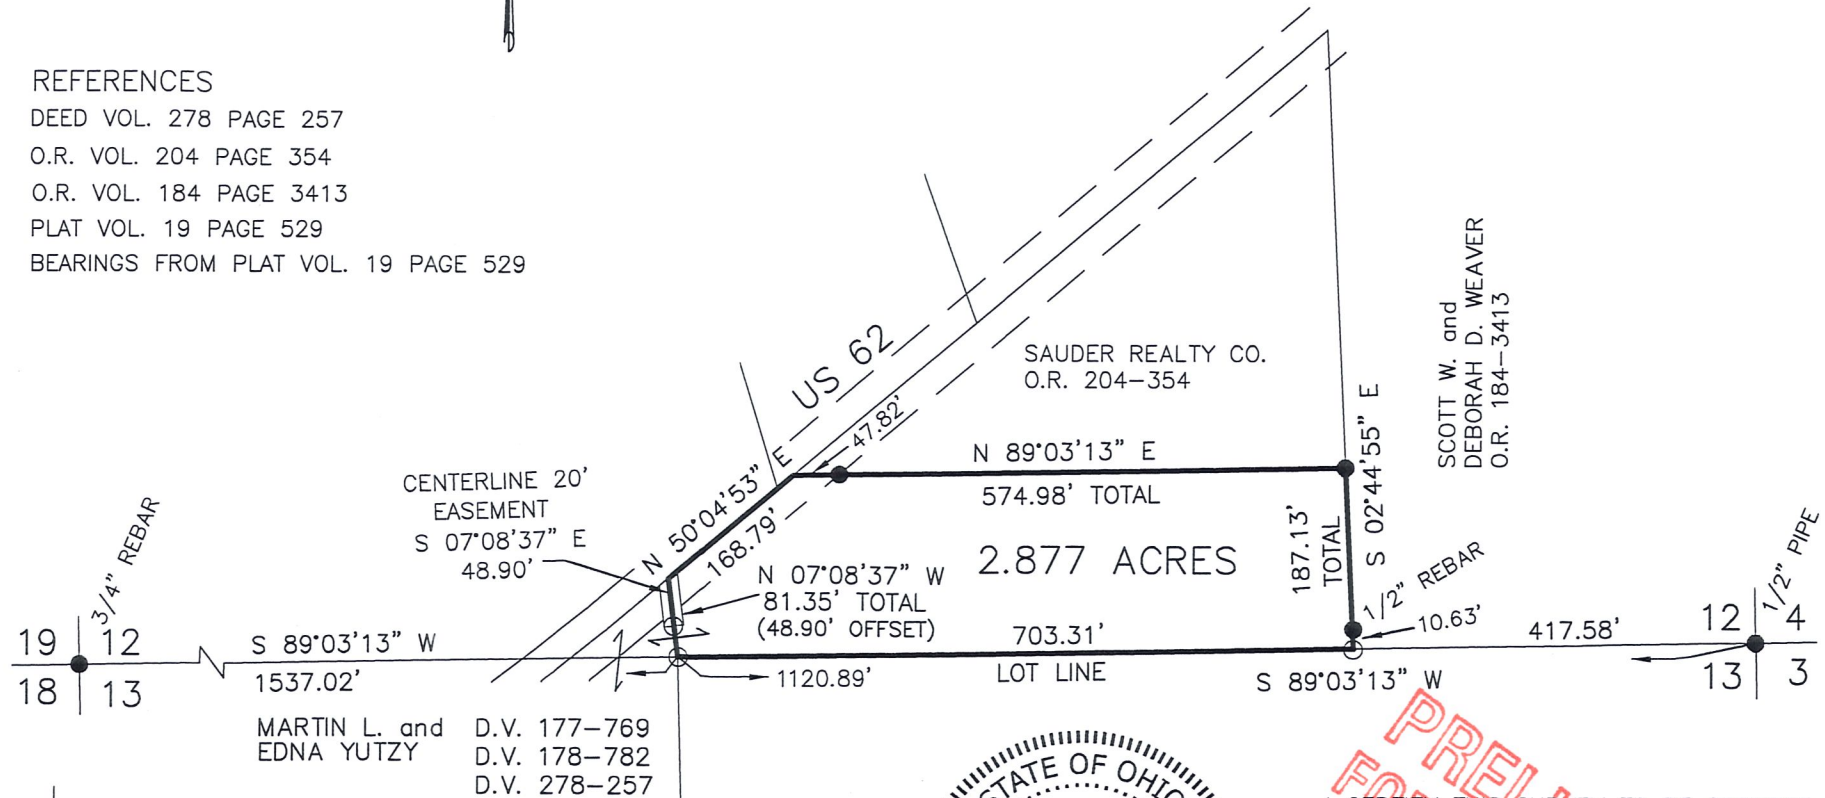

SCOTT W. and
 DEBORAH D. WEAVER
 O.R. 184-3413

SAUDER REALTY CO.
 O.R. 204-354

MARTIN L. and EDNA YUTZY
 D.V. 177-769
 D.V. 178-782
 D.V. 278-257



BAKER SURVEYING, LLC
 138 N. CLAY STREET
 MILLERSBURG, OHIO 44654
 PH. 330-674-4788
 FAX 330-674-6027
 EMAIL: bakersurveying@gmail.com



I CERTIFY THIS SURVEY TO BE CORRECT TO THE BEST OF MY KNOWLEDGE.

Aaron L. Gerber
 AARON L. GERBER P.S. 8379
 DATE: APRIL 18, 2016
 ALG\JPD
 FILE NAME: WORK5\S-229-16\AG-MD

PRELIMINARY FOR REVIEW ONLY