


MAR 1'16 PM 1:38

PAINT TOWNSHIP  
4TH. QTR., LOT 13  
T-10 N; R-5 W  
HOLMES COUNTY, OHIO

SURVEYED FOR: MARTIN YUTZY

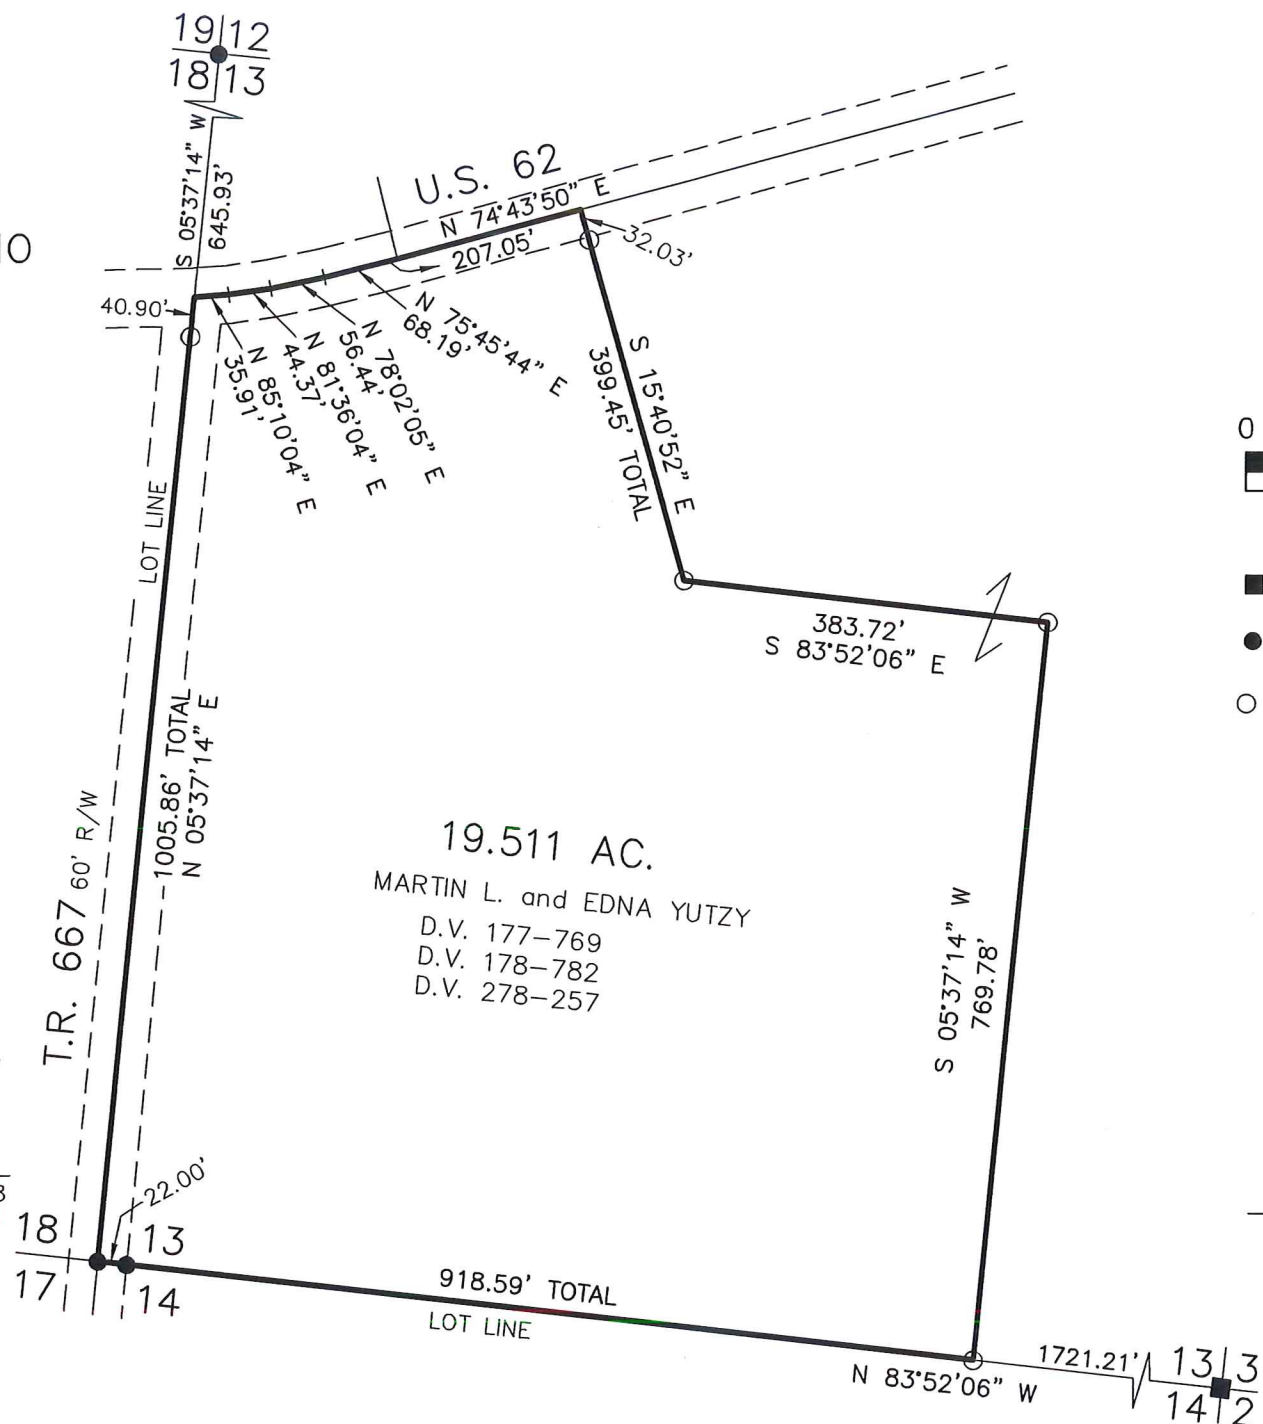

SCALE: 1"=200'

- STONE FOUND
- 5/8" REBAR FOUND UNLESS OTHERWISE NOTED
- 5/8" REBAR SET WITH I.D. CAP I.D. CAP MARKED "BAKER 6938"

REFERENCES  
 DEED VOL. 278 PAGE 257  
 PLAT VOL. 9 PAGE 171  
 PLAT VOL. 18 PAGE 746  
 PLAT VOL. 19 PAGE 924  
 PLAT VOL. 19 PAGE 1314  
 BEARINGS FROM  
 PLAT VOL. 19 PAGE 924



BAKER SURVEYING, LLC  
 138 N. CLAY STREET  
 MILLERSBURG, OHIO 44654  
 PH. 330-674-4788  
 FAX 330-674-6027



I CERTIFY THIS SURVEY TO BE CORRECT TO THE BEST OF MY KNOWLEDGE.

*Donald C. Baker*  
 DONALD C. BAKER P.S. 6938

DATE: FEB. 29, 2016  
 FDB\CJG  
 FILE NAME: WORK4\S-644-15

FOR FIELD USE ONLY