


PAINT TOWNSHIP  
 4TH. QTR., LOTS 3, 13, 14 & 15  
 T-10 N; R-5 W  
 HOLMES COUNTY, OHIO  
 SURVEYED FOR: MOSE MILLER

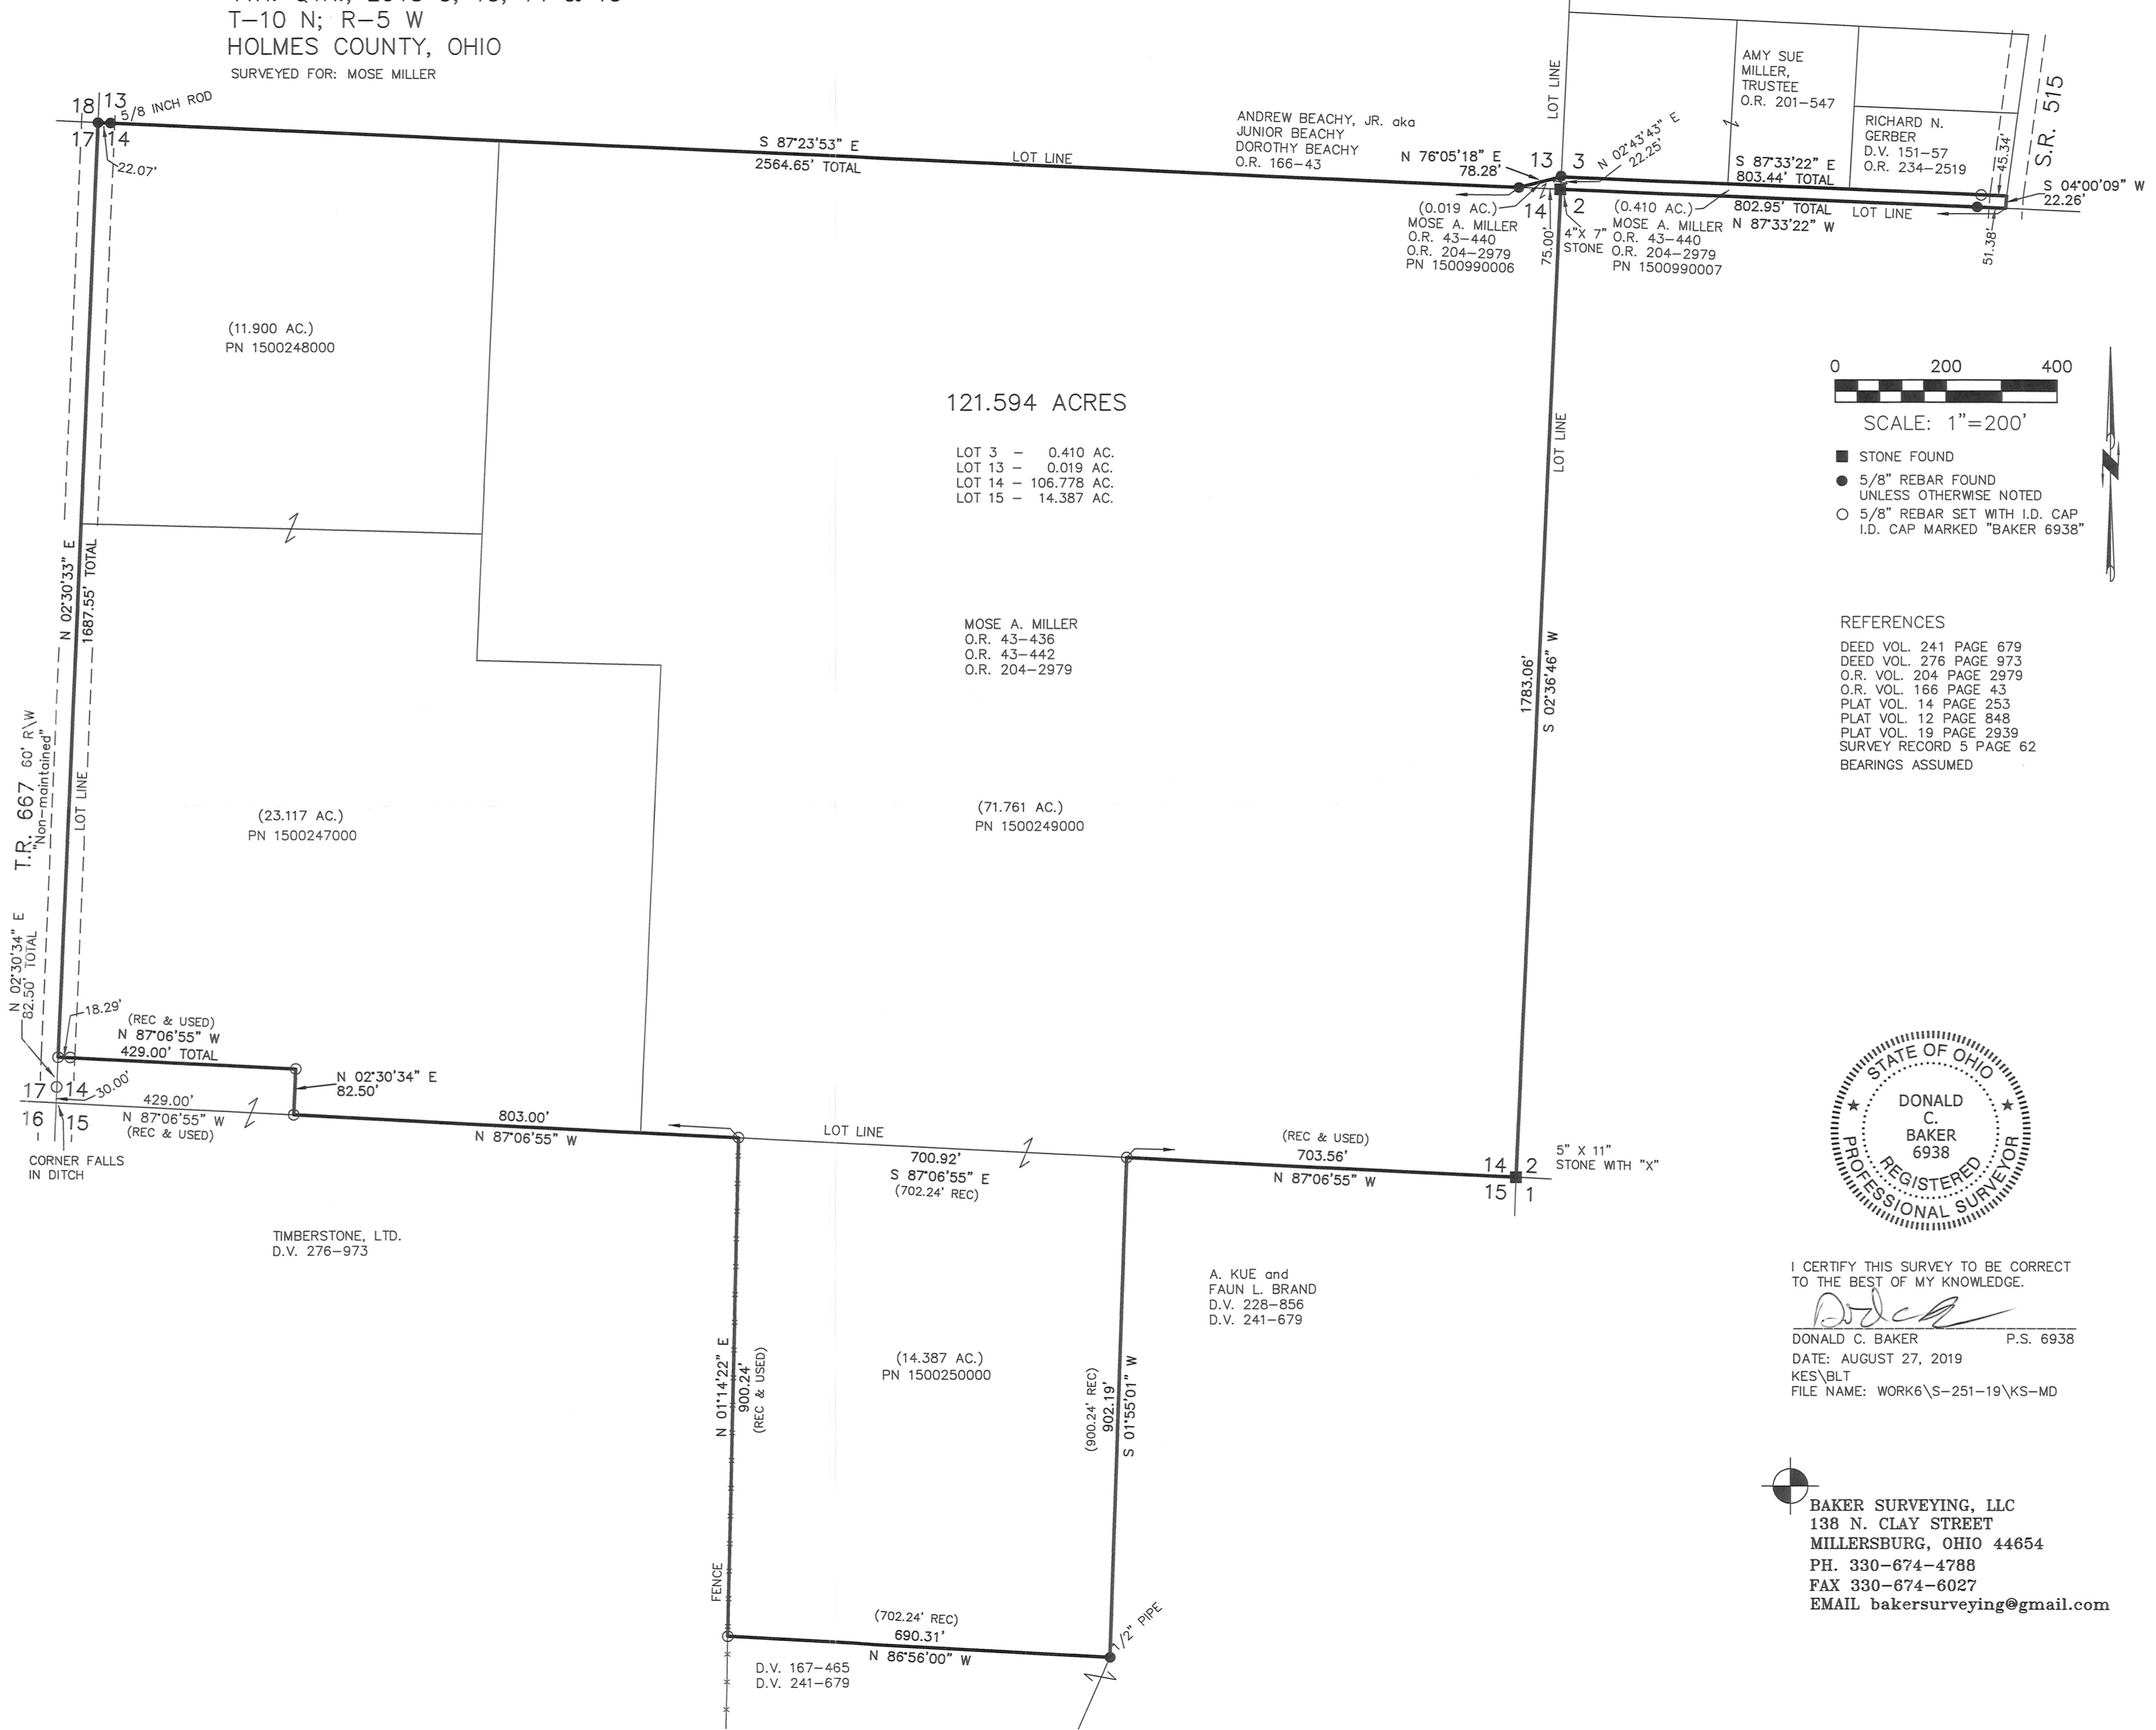

121.594 ACRES

LOT 3 - 0.410 AC.  
 LOT 13 - 0.019 AC.  
 LOT 14 - 106.778 AC.  
 LOT 15 - 14.387 AC.

MOSE A. MILLER  
 O.R. 43-436  
 O.R. 43-442  
 O.R. 204-2979

(71.761 AC.)  
 PN 1500249000

(11.900 AC.)  
 PN 1500248000

(23.117 AC.)  
 PN 1500247000

TIMBERSTONE, LTD.  
 D.V. 276-973

A. KUE and  
 FAUN L. BRAND  
 D.V. 228-856  
 D.V. 241-679

ANDREW BEACHY, JR. aka  
 JUNIOR BEACHY  
 DOROTHY BEACHY  
 O.R. 166-43

(0.019 AC.)  
 MOSE A. MILLER  
 O.R. 43-440  
 O.R. 204-2979  
 PN 1500990006

(0.410 AC.)  
 MOSE A. MILLER  
 O.R. 43-440  
 O.R. 204-2979  
 PN 1500990007

AMY SUE  
 MILLER,  
 TRUSTEE  
 O.R. 201-547

RICHARD N.  
 GERBER  
 D.V. 151-57  
 O.R. 234-2519



SCALE: 1"=200'

- STONE FOUND
- 5/8" REBAR FOUND UNLESS OTHERWISE NOTED
- 5/8" REBAR SET WITH I.D. CAP I.D. CAP MARKED "BAKER 6938"

REFERENCES

- DEED VOL. 241 PAGE 679
- DEED VOL. 276 PAGE 973
- O.R. VOL. 204 PAGE 2979
- O.R. VOL. 166 PAGE 43
- PLAT VOL. 14 PAGE 253
- PLAT VOL. 12 PAGE 848
- PLAT VOL. 19 PAGE 2939
- SURVEY RECORD 5 PAGE 62
- BEARINGS ASSUMED



I CERTIFY THIS SURVEY TO BE CORRECT TO THE BEST OF MY KNOWLEDGE.

*Donald C. Baker*

DONALD C. BAKER P.S. 6938  
 DATE: AUGUST 27, 2019  
 KES\BLT  
 FILE NAME: WORK6\S-251-19\KS-MD

BAKER SURVEYING, LLC  
 138 N. CLAY STREET  
 MILLERSBURG, OHIO 44654  
 PH. 330-674-4788  
 FAX 330-674-6027  
 EMAIL bakersurveying@gmail.com