

PAINT TOWNSHIP  
4TH. QTR., LOT 18  
T-10 N; R-5 W  
HOLMES COUNTY, OHIO


SURVEYED FOR: ROBERT COBLENTZ

REFERENCES

DEED VOL. 218 PAGE 505  
DEED VOL. 268 PAGE 979  
DEED VOL. 271 PAGE 647


PLAT VOL. 7 PAGE 679  
PLAT VOL. 13 PAGE 172  
PLAT VOL. 14 PAGE 375

BEARINGS FROM PLAT VOL. 14 PAGE 375

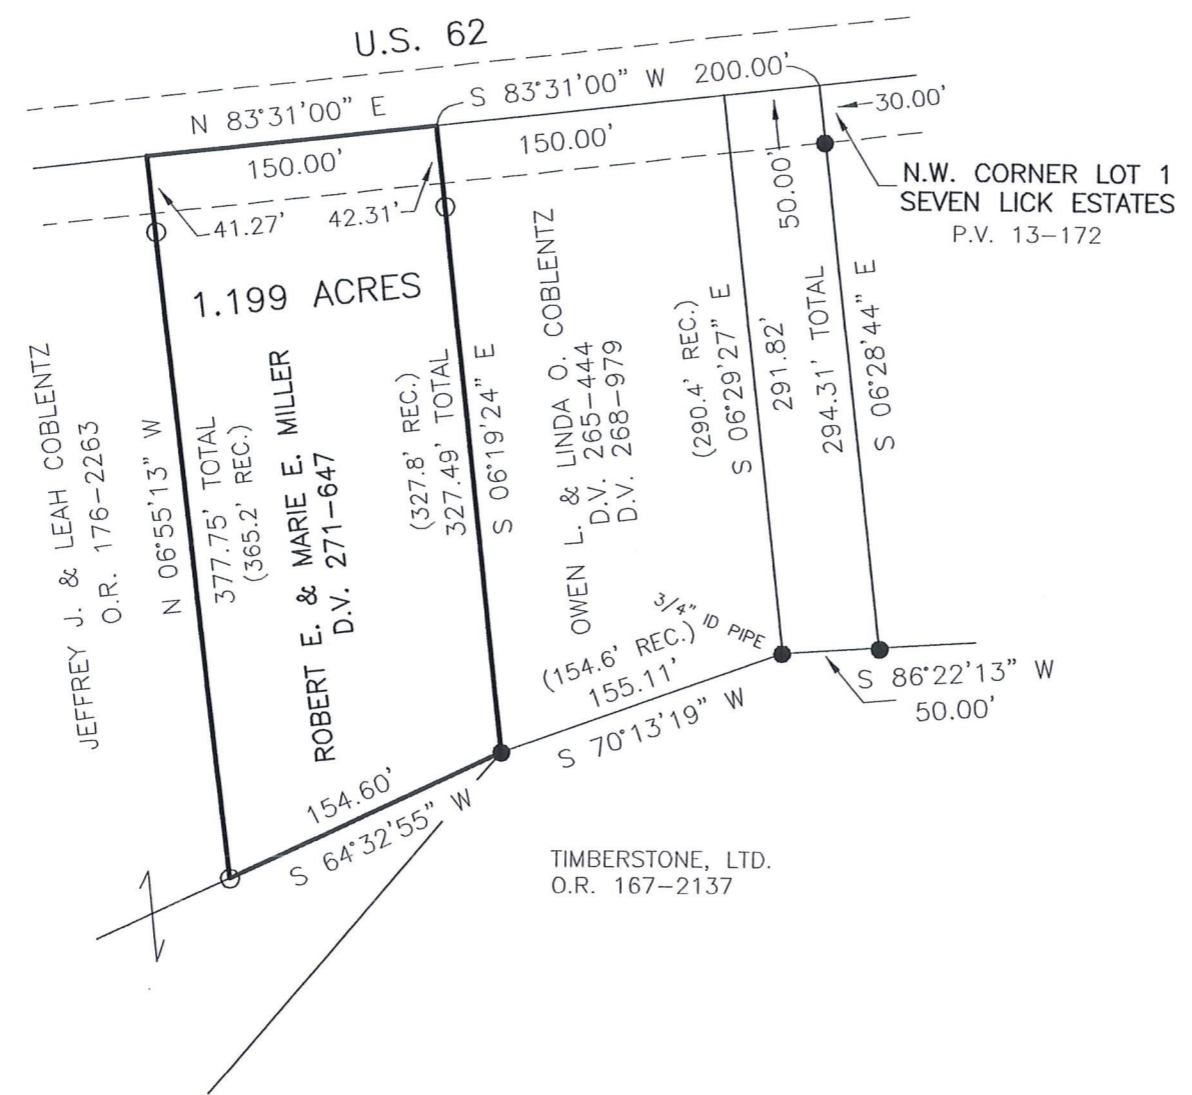


SCALE: 1"=100'

- 5/8" REBAR FOUND UNLESS OTHERWISE NOTED
- 5/8" REBAR SET WITH I.D. CAP I.D. CAP MARKED "BAKER 6938"

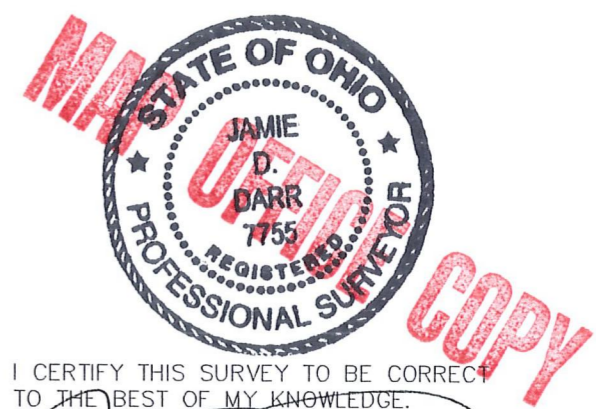

I CERTIFY THIS SURVEY TO BE CORRECT TO THE BEST OF MY KNOWLEDGE.

*Jamie D. Darr*  
 JAMIE D. DARR P.S. 7755  
 DATE: MAY 19, 2006  
 JDD/AEG  
 FILE NAME: WORK3\S-347-06\ERZ

  
 DONALD C. BAKER SURVEYING  
 138 N. CLAY STREET  
 MILLERSBURG, OHIO 44654  
 PH. 330-674-4788  
 FAX 330-674-6027