

RECEIVED

AUG 26 1999

Hol. Co. Tax Map Office


REFERENCES:

DEED VOL. 247 PAGE 564  
" " 282 " 140  
" " 209 " 448

BEARINGS FROM PLAT VOL. 12 PAGE 268



Ⓐ IVAN M. & EDNA YUTZY  
D.V. 178 - 636

PAINT TOWNSHIP  
4TH. QTR. LOTS 34 & 35  
T-10N:R-5W  
HOLMES COUNTY, OHIO  
(SURVEYED FOR ROGER & MIRIAM YUTZY)

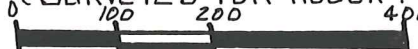

SCALE: 1" = 200'

- STONE FOUND
- IRON PIN FOUND
- 5/8" REBAR WITH I.D. CAP SET
- I.D. CAP MARKED "BAKER 6938"

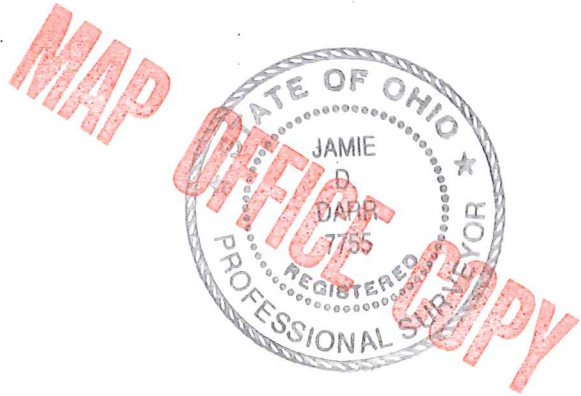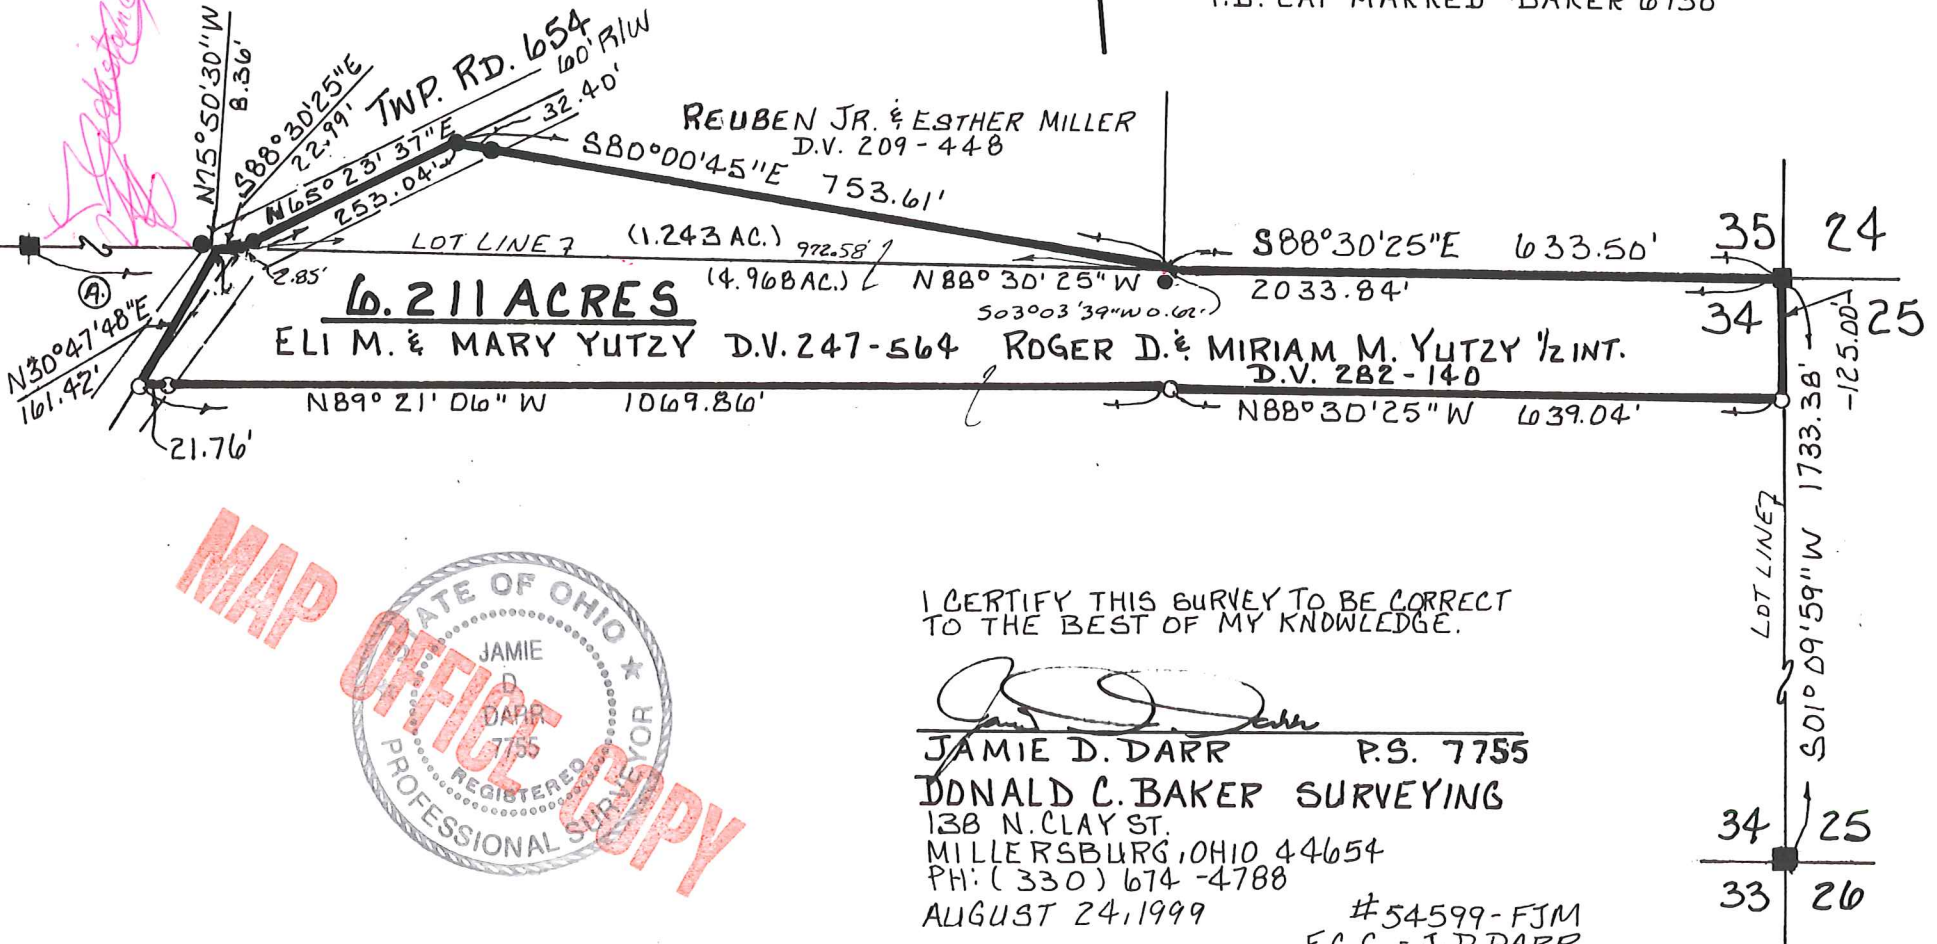

I CERTIFY THIS SURVEY TO BE CORRECT TO THE BEST OF MY KNOWLEDGE.

*Jamie D. Darr*  
 JAMIE D. DARR P.S. 7755  
 DONALD C. BAKER SURVEYING  
 138 N. CLAY ST.  
 MILLERSBURG, OHIO 44654  
 PH: (330) 674-4788  
 AUGUST 24, 1999 #54599-FJM  
 F.C.C. - J.D. DARR

