

PAINT TOWNSHIP
FRACTIONAL SECTION 1
T-14 N; R-11 W
HOLMES COUNTY, OHIO

SURVEYED FOR: ANDY MILLER

0 200 400



SCALE: 1"=200'

- 5/8" REBAR FOUND
UNLESS OTHERWISE NOTED
- 5/8" REBAR SET WITH I.D. CAP
I.D. CAP MARKED "BAKER
SURVEYING LLC"

MASTER PLAT

- 1) CONVEY 1.316 ACRE PARCEL TO ADJOINER
- 2) CONVEY 5.568 ACRE PARCEL



I CERTIFY THIS SURVEY TO BE CORRECT
TO THE BEST OF MY KNOWLEDGE.

Donald C. Baker


DONALD C. BAKER P.S. 6938

DATE: DECEMBER 23, 2025


TAB

FILE NAME: WORK7\S-603-25

REFERENCES
O.R. VOL. 212 PAGE 2522
PLAT VOL. 19 PAGE 1532
PLAT VOL. 19 PAGE 5393
PLAT VOL. 19 PAGE 3820
PLAT VOL. 19 PAGE 3372

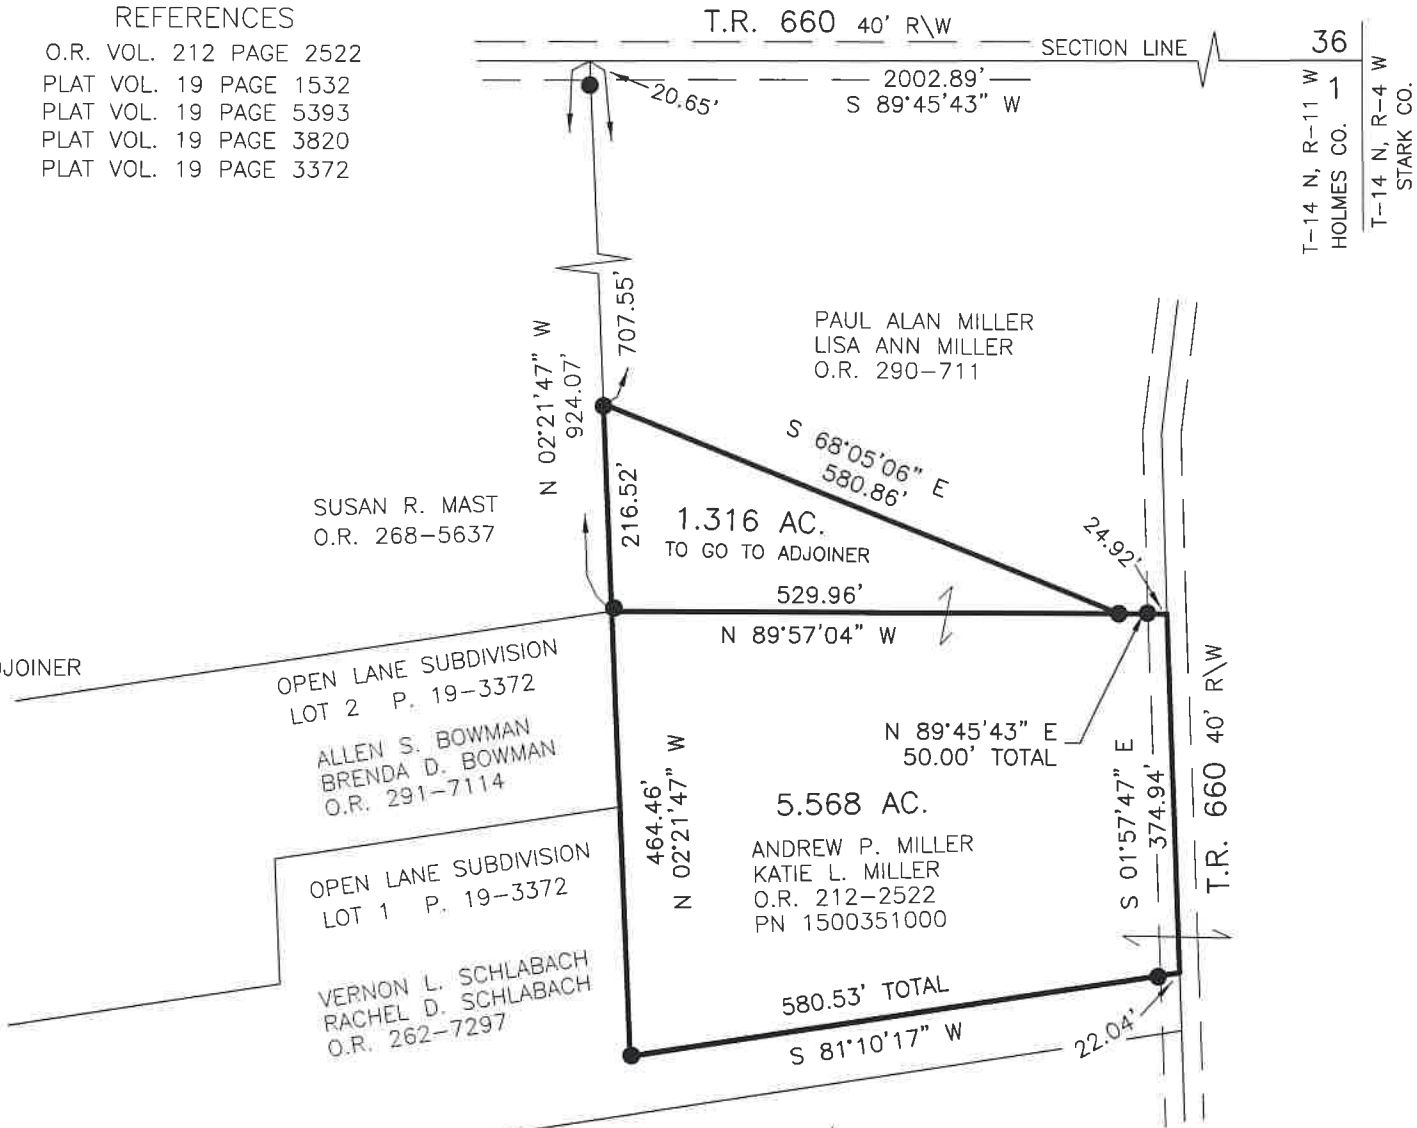

BASIS OF BEARINGS FROM OHIO STATE PLANE
COORDINATE SYSTEM, NORTH ZONE,
N.A.D. 83, 2011 ADJUSTMENT

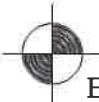

BAKER SURVEYING, LLC
138 N. CLAY STREET
MILLERSBURG, OHIO 44654
PH. 330-674-4788
EMAIL: bakersurveying@gmail.com