


PAINT TOWNSHIP
 N.E. QTR. FRACTIONAL SECTION 2
 T-14 N; R-11 W
 HOLMES COUNTY, OHIO

SURVEYED FOR: JACOB MILLER JR.

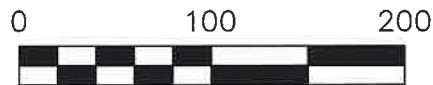


SCALE: 1"=100'


- 5/8" REBAR FOUND
UNLESS OTHERWISE NOTED
- 5/8" REBAR SET WITH I.D. CAP
I.D. CAP MARKED "BAKER
SURVEYING LLC"



T-15 N; R-11 W

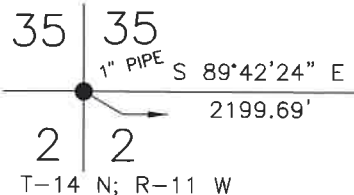

TWP. RD. 660 40' R/W

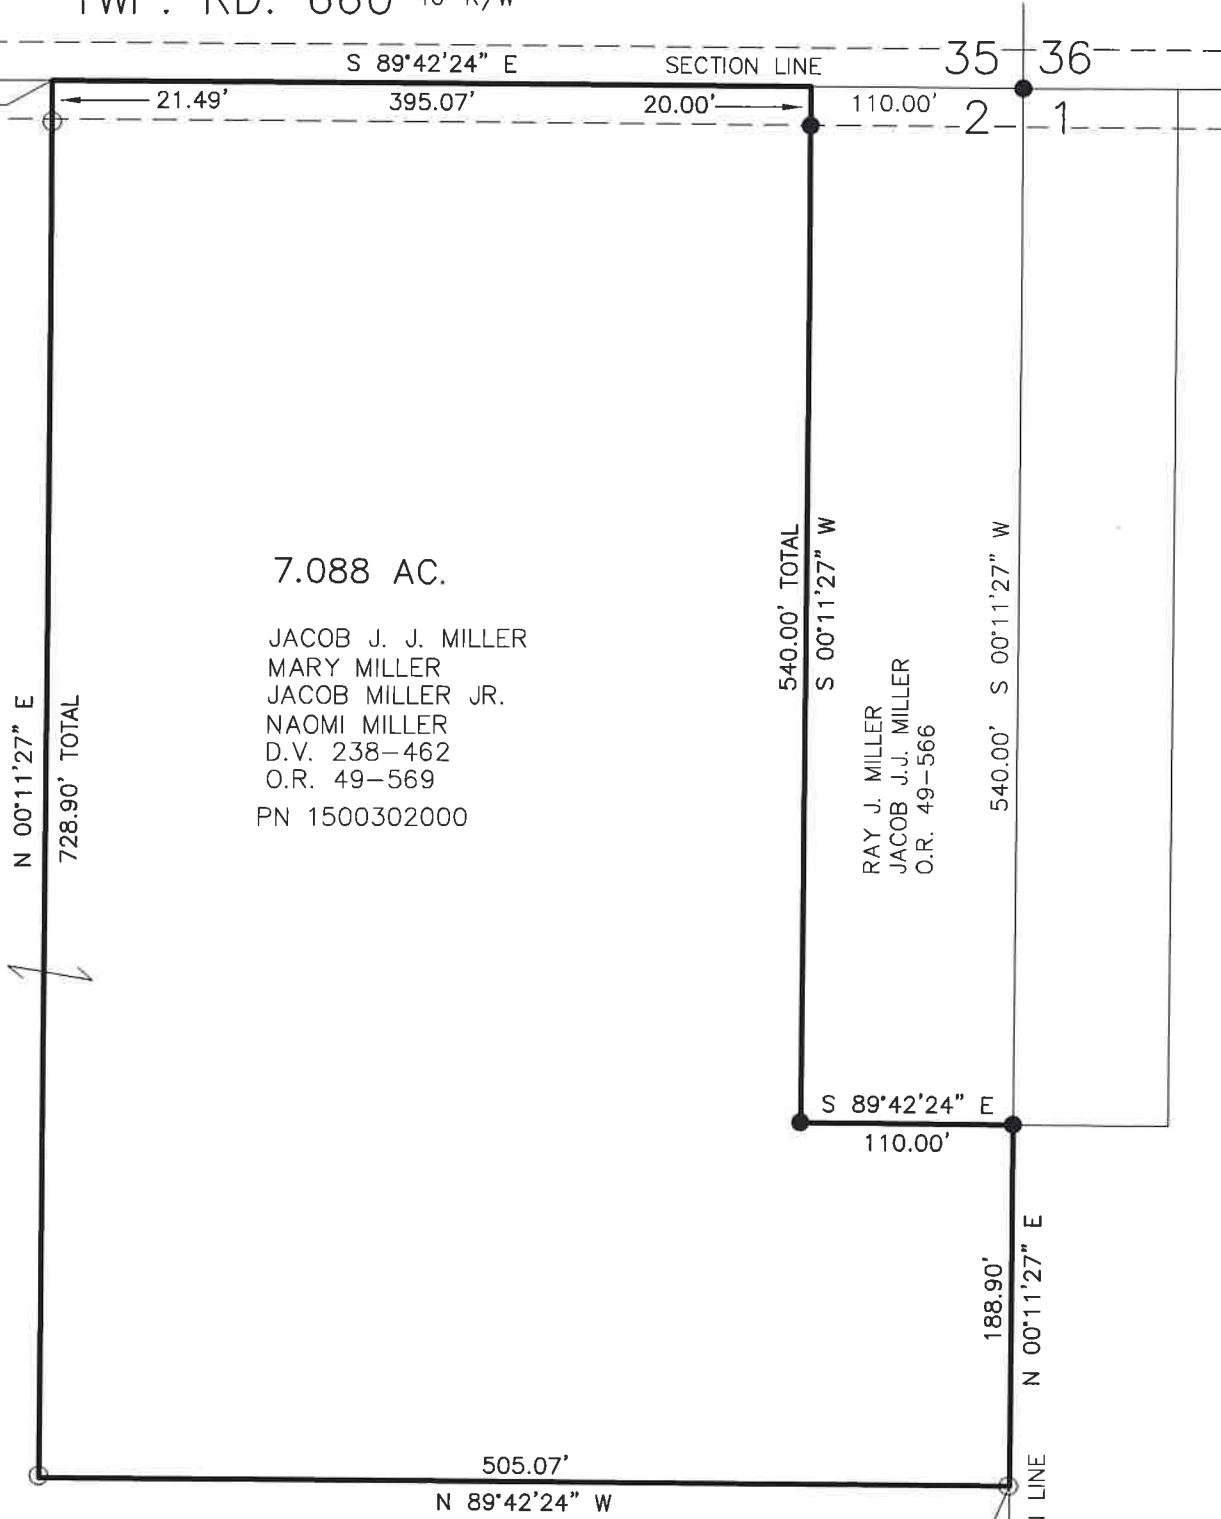

REFERENCES

- O.R. VOL. 49 PAGE 569
- O.R. VOL. 49 PAGE 566
- PLAT VOL. 14 PAGE 697
- BASIS OF BEARINGS ASSUMED

7.088 AC.

JACOB J. J. MILLER
 MARY MILLER
 JACOB MILLER JR.
 NAOMI MILLER
 D.V. 238-462
 O.R. 49-569
 PN 1500302000


RAY J. MILLER
 JACOB J. J. MILLER
 O.R. 49-566



I CERTIFY THIS SURVEY TO BE CORRECT
 TO THE BEST OF MY KNOWLEDGE.

Donald C. Baker

DONALD C. BAKER P.S. 6938
 DATE: JAN. 11, 2022
 FDB\KES
 FILE NAME: WORK6\S-22-22\KES

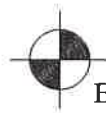

BAKER SURVEYING, LLC
 138 N. CLAY STREET
 MILLERSBURG, OHIO 44654
 PH. 330-674-4788
 EMAIL: bakersurveying@gmail.com

