


- MAG NAIL FOUND
- ▲ R.R. SPIKE FOUND
- 5/8" REBAR FOUND
UNLESS OTHERWISE NOTED
- 5/8" REBAR SET WITH I.D. CAP
I.D. CAP MARKED "BAKER 6938"

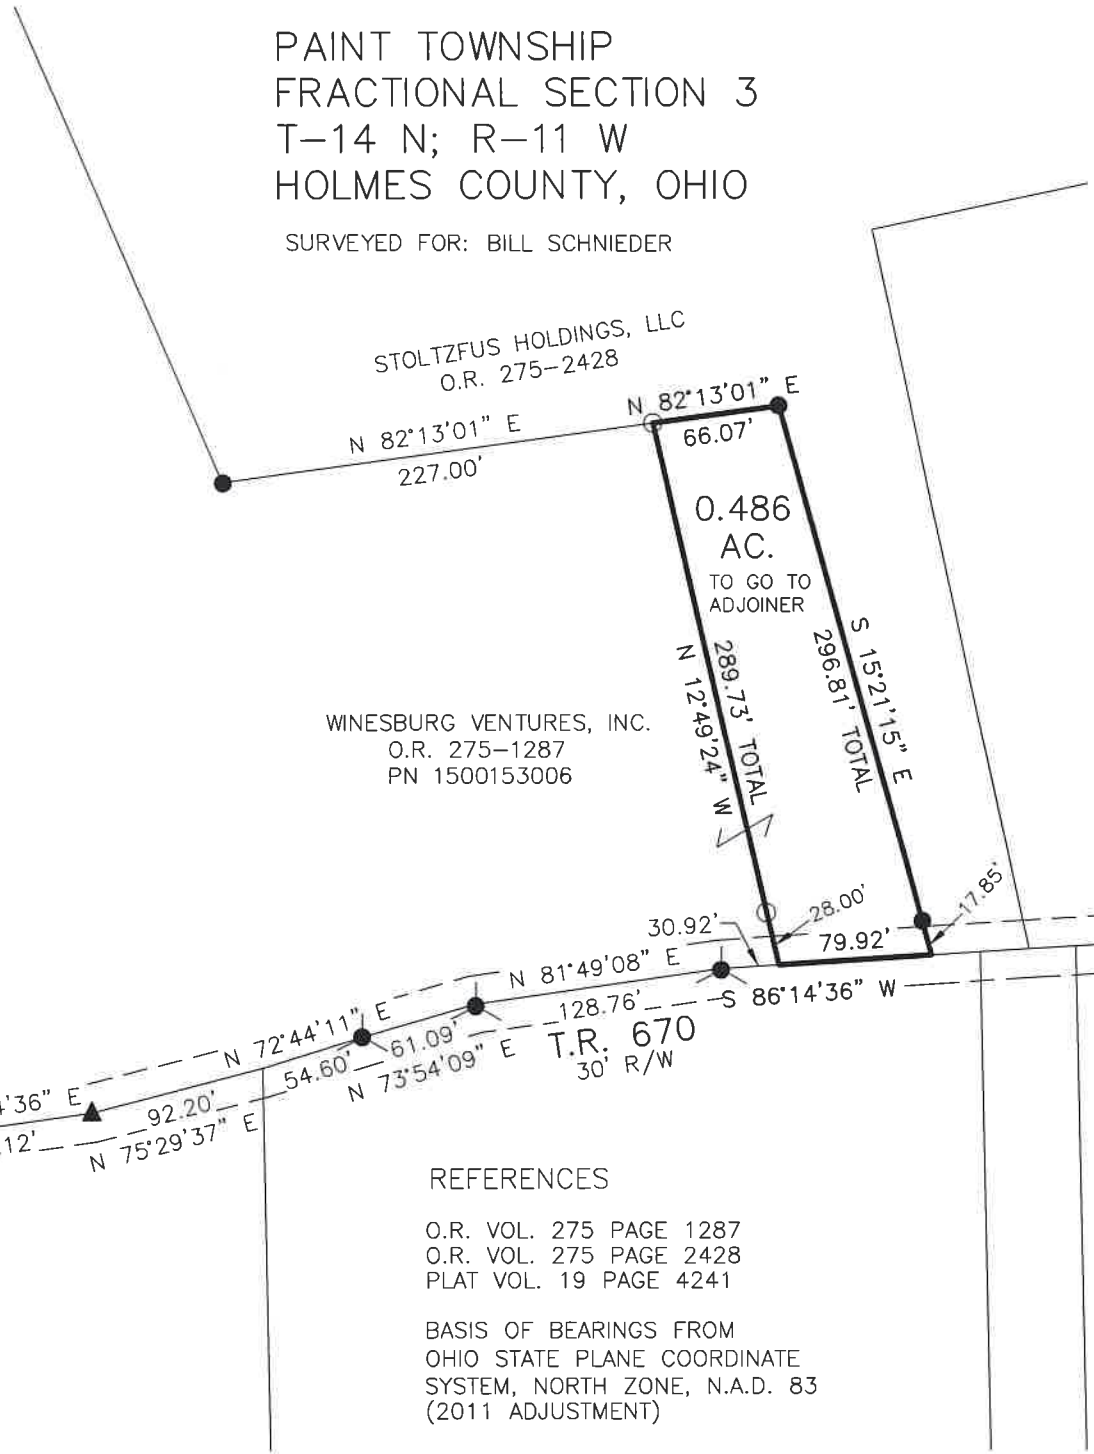


PAINT TOWNSHIP
 FRACTIONAL SECTION 3
 T-14 N; R-11 W
 HOLMES COUNTY, OHIO

SURVEYED FOR: BILL SCHNIEDER

STOLTZFUS HOLDINGS, LLC
 O.R. 275-2428

WINESBURG VENTURES, INC.
 O.R. 275-1287
 PN 1500153006

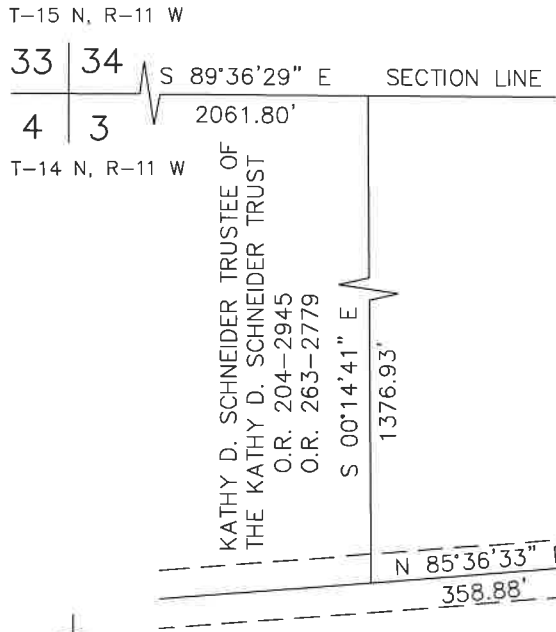


I CERTIFY THIS SURVEY TO BE CORRECT TO THE BEST OF MY KNOWLEDGE.

Donald C. Baker
 DONALD C. BAKER P.S. 6938
 DATE: FEB. 25, 2022
 KES
 FILE NAME: WORK6\S-99-22\CNK

REFERENCES

- O.R. VOL. 275 PAGE 1287
- O.R. VOL. 275 PAGE 2428
- PLAT VOL. 19 PAGE 4241
- BASIS OF BEARINGS FROM OHIO STATE PLANE COORDINATE SYSTEM, NORTH ZONE, N.A.D. 83 (2011 ADJUSTMENT)


BAKER SURVEYING, LLC
 138 N. CLAY STREET
 MILLERSBURG, OHIO 44654
 PH. 330-674-4788
 EMAIL: bakersurveying@gmail.com