

REFERENCES:

DEED VOL. 262 PAGE 684
 DEED VOL. 178 PAGE 698
 DEED VOL. 239 PAGE 318
 PLAT VOL. 12 PAGE 9


PAINT TOWNSHIP
 N.W. QTR. SECTION 4
 T-14W; R-11W
 HOLMES COUNTY, OHIO



SCALE: 1" = 200'

- STONE FOUND
 - IRON PIN FOUND
 - 5/8" RE BAR WITH I.D. CAP SET
- I.D. CAP MARKED "BAKER 6938"

BEARINGS FROM DEED VOL. 262 PAGE 684

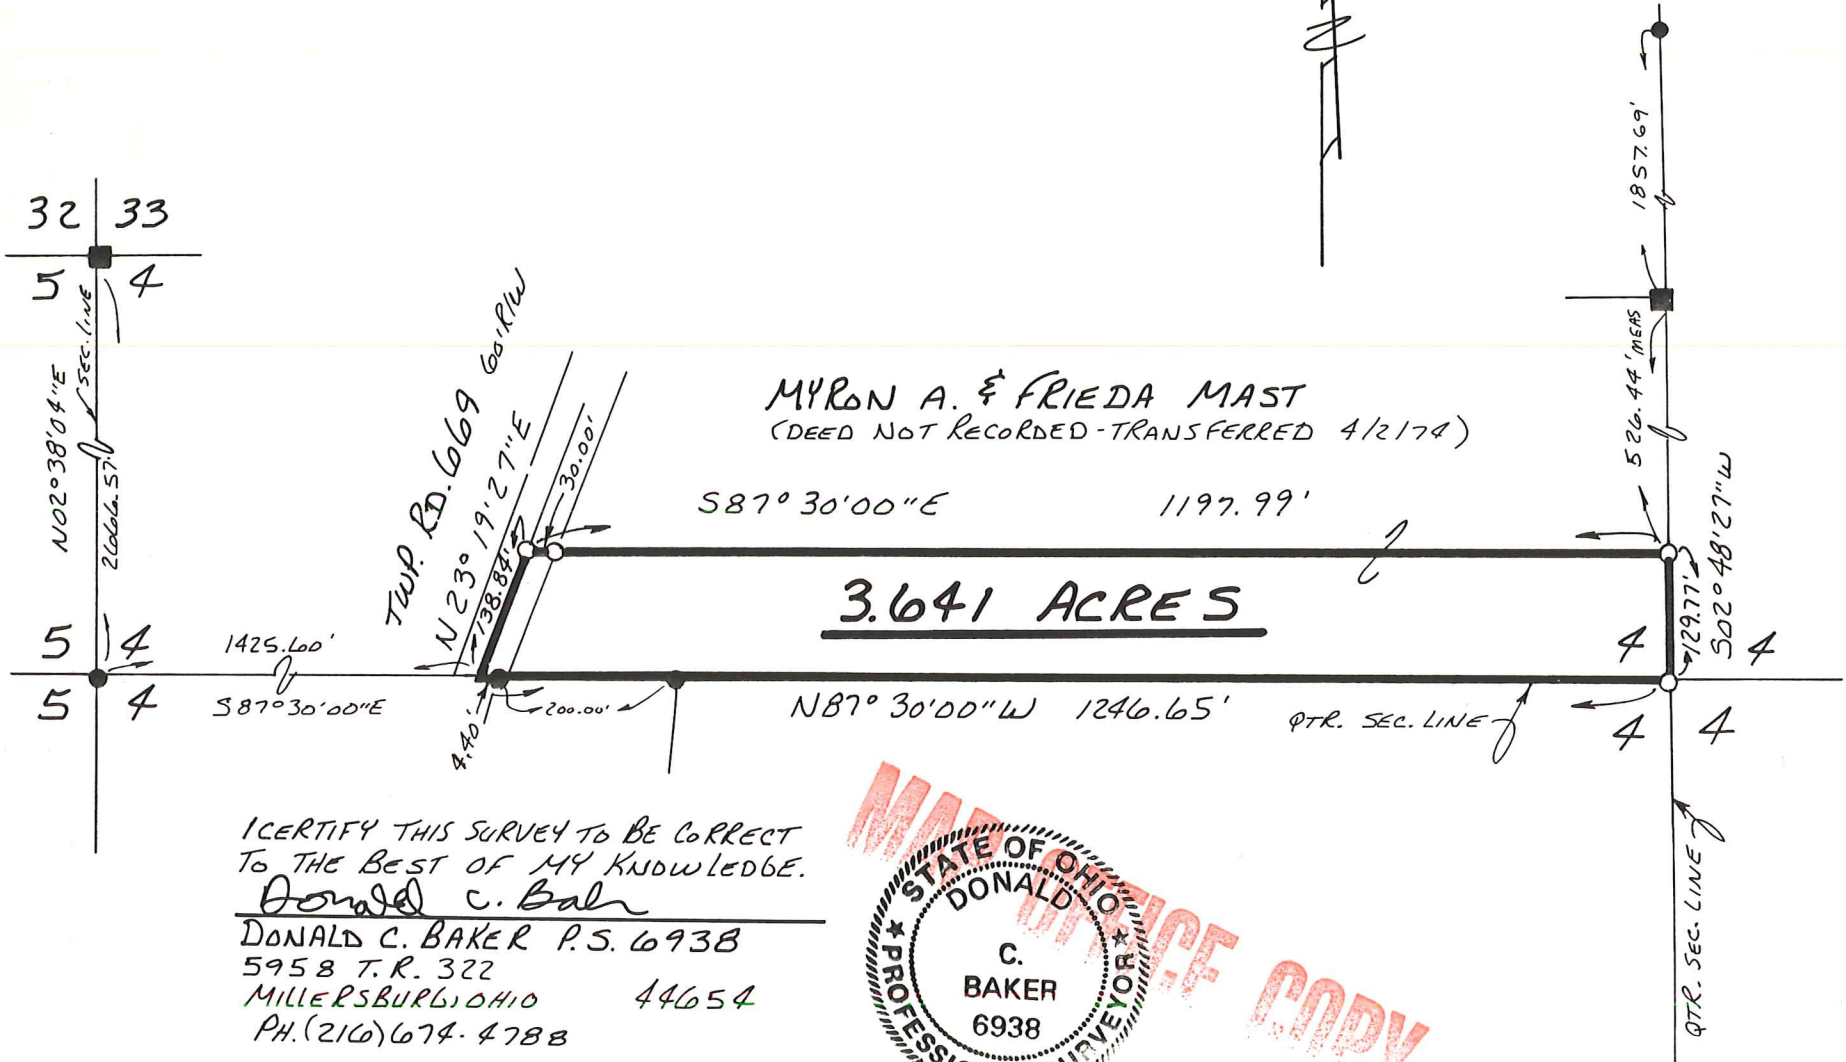

MYRON A. & FRIEDA MAST
 (DEED NOT RECORDED - TRANSFERRED 4/2/74)


3.641 ACRES

I CERTIFY THIS SURVEY TO BE CORRECT
 TO THE BEST OF MY KNOWLEDGE.

Donald C. Baker

DONALD C. BAKER P.S. 6938
 5958 T.R. 322
 MILLERSBURG, OHIO 44654
 PH. (216) 674-4788

APRIL 14, 1994
 17794-MCS

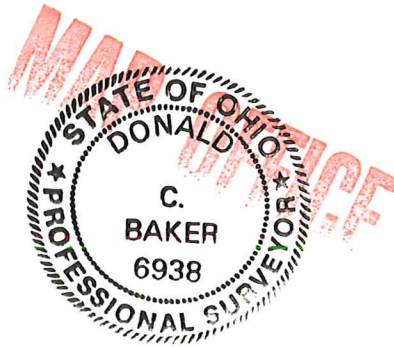

COPY