

SCALE: 1"=200'


- ▲ R.R. SPIKE FOUND
- 5/8" REBAR FOUND UNLESS OTHERWISE NOTED

PAINT TOWNSHIP
 S.E. QTR. SECTION 26
 T-15 N; R-11 W
 HOLMES COUNTY, OHIO

SURVEYED FOR: JOE MILLER

REFERENCES:

- DEED VOL. 261 PAGE 801
 - DEED VOL. 273 PAGE 644
 - O.R. VOL. 203 PAGE 502
 - PLAT VOL. 2 PAGES 321 & 416
 - PLAT VOL. 4 PAGES 83 & 117
 - PLAT VOL. 5 PAGE 97
 - PLAT VOL. 12 PAGE 885
 - PLAT VOL. 14 PAGES 606 & 760
 - PLAT VOL. 17 PAGES 528 & 546
 - PLAT VOL. 19 PAGE 592
- BEARINGS FROM PLAT VOL. 14 PAGE 760

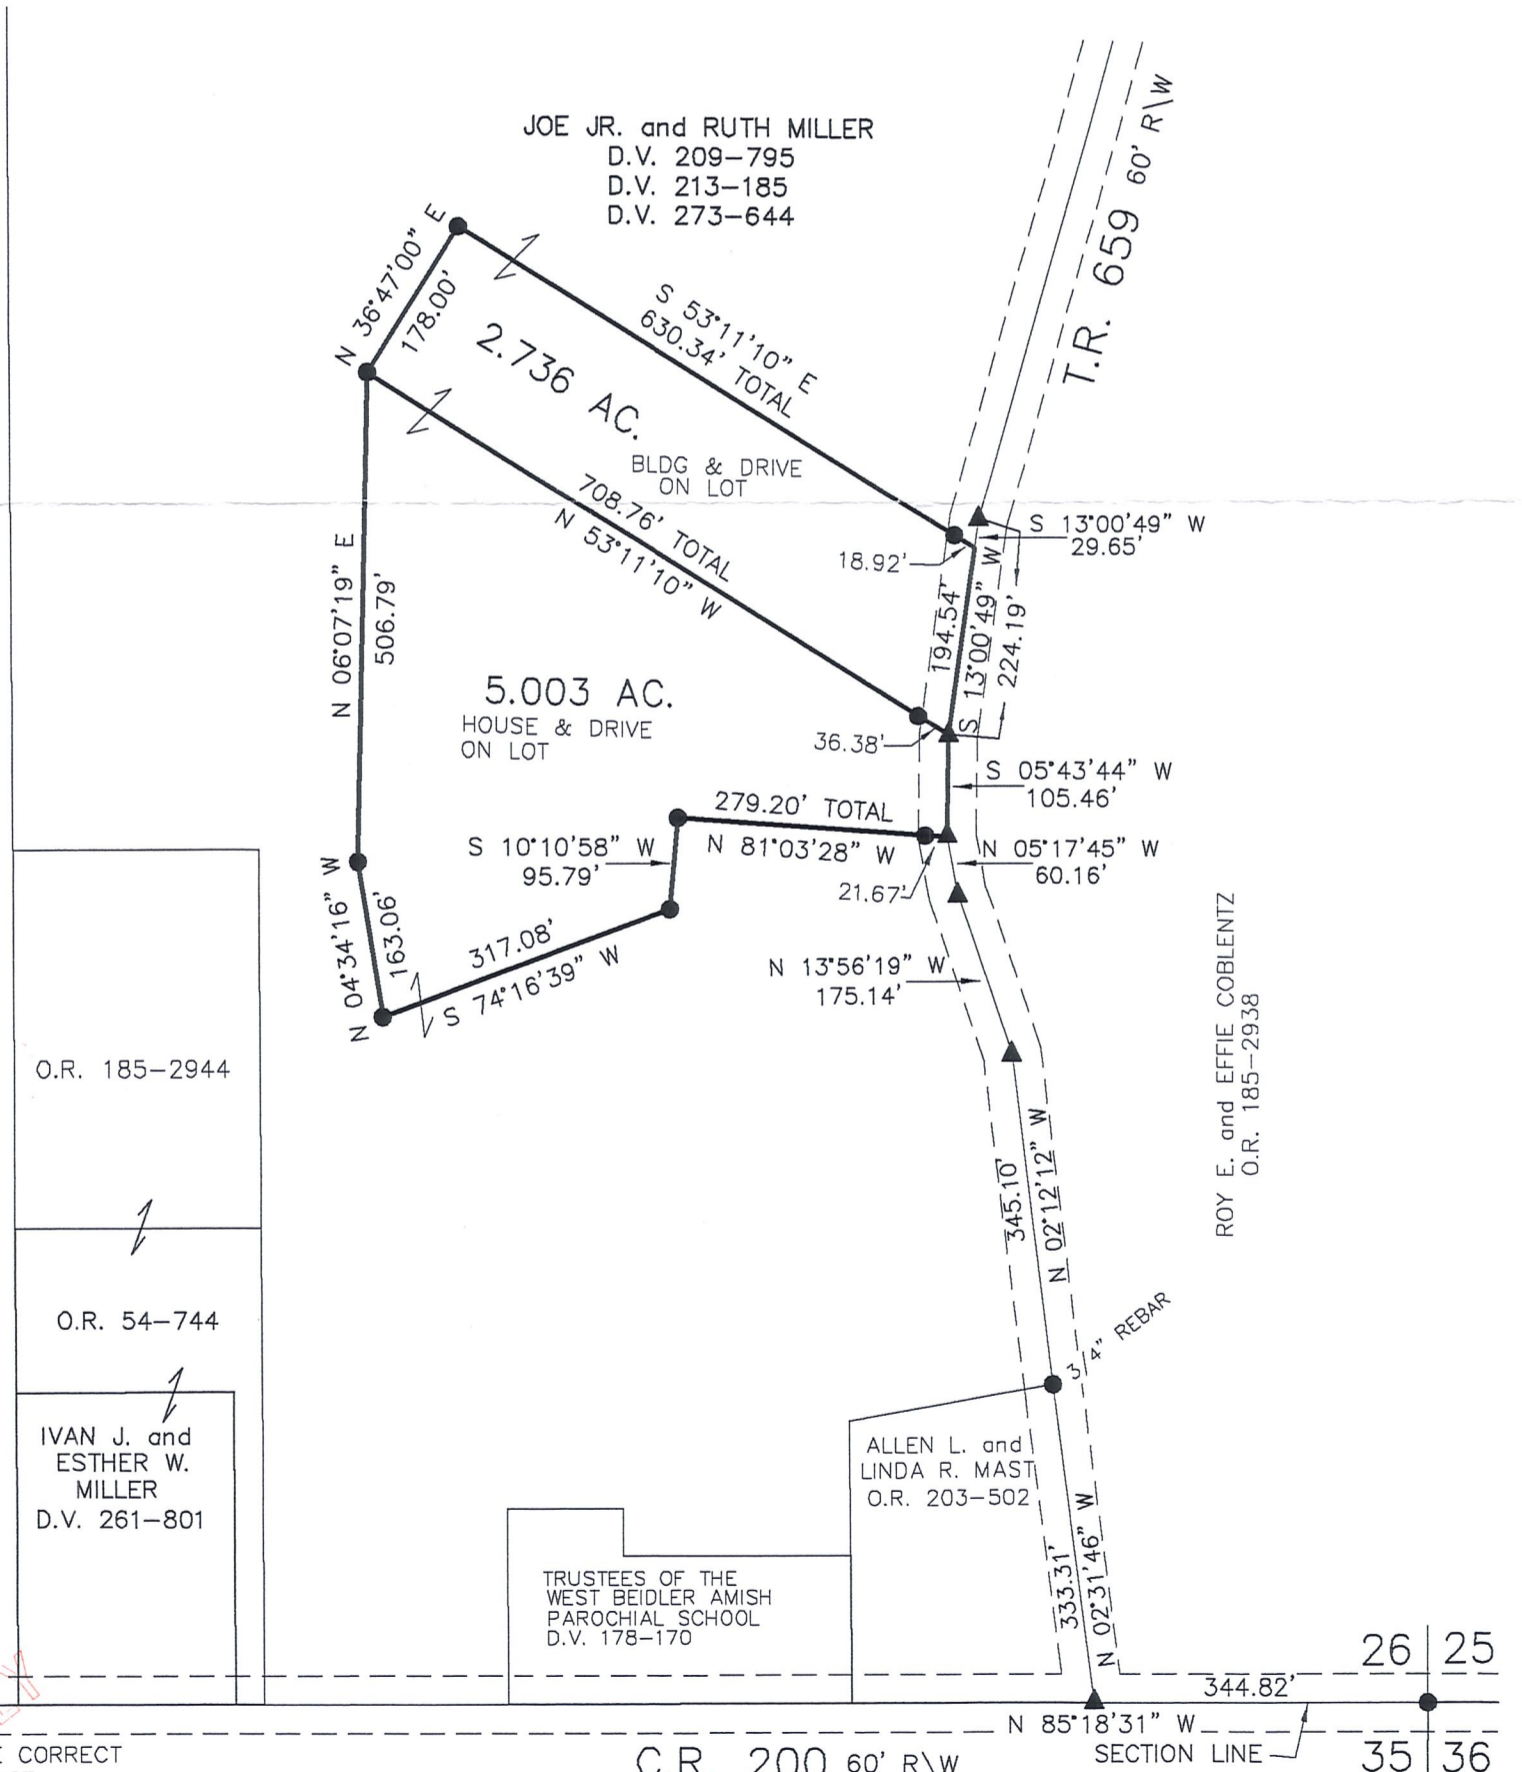

I CERTIFY THIS SURVEY TO BE CORRECT TO THE BEST OF MY KNOWLEDGE.

Donald C. Baker
 DONALD C. BAKER PS 6938
 DATE: JUNE 16, 2010
 FDB: ALG
 File Name: WORK3\S-251-10\DCB-ERZ
 REVISED: JULY 11, 2011



DONALD C. BAKER SURVEYING
 138 N. CLAY ST.
 MILLERSBURG, OH 44654
 PH. 330-674-4788
 FAX: 330-674-6027