

PAINT TOWNSHIP  
S.E. QTR. SECTION 26  
T-15 N; R-11 W  
HOLMES COUNTY, OHIO

SURVEYED FOR: IVAN MILLER

0 100 200




SCALE: 1"=100'

- ▲ R.R. SPIKE FOUND
- 5/8" REBAR FOUND UNLESS OTHERWISE NOTED
- 5/8" REBAR SET WITH I.D. CAP I.D. CAP MARKED "BAKER 6938"

MASTER PLAT

- ACTION 1) CONVEY 0.214 ACRES AND 0.061 ACRES TO ADJOINER M&T LAND HOLDINGS, LLC
- ACTION 2) CONVEY 0.047 ACRES TO ADJOINER ABE KEIM AND EVA KEIM
- ACTION 3) CONVEY 2.964 ACRES

LEVI D. BRENNER, TRUSTEE  
O.R. 284-2105

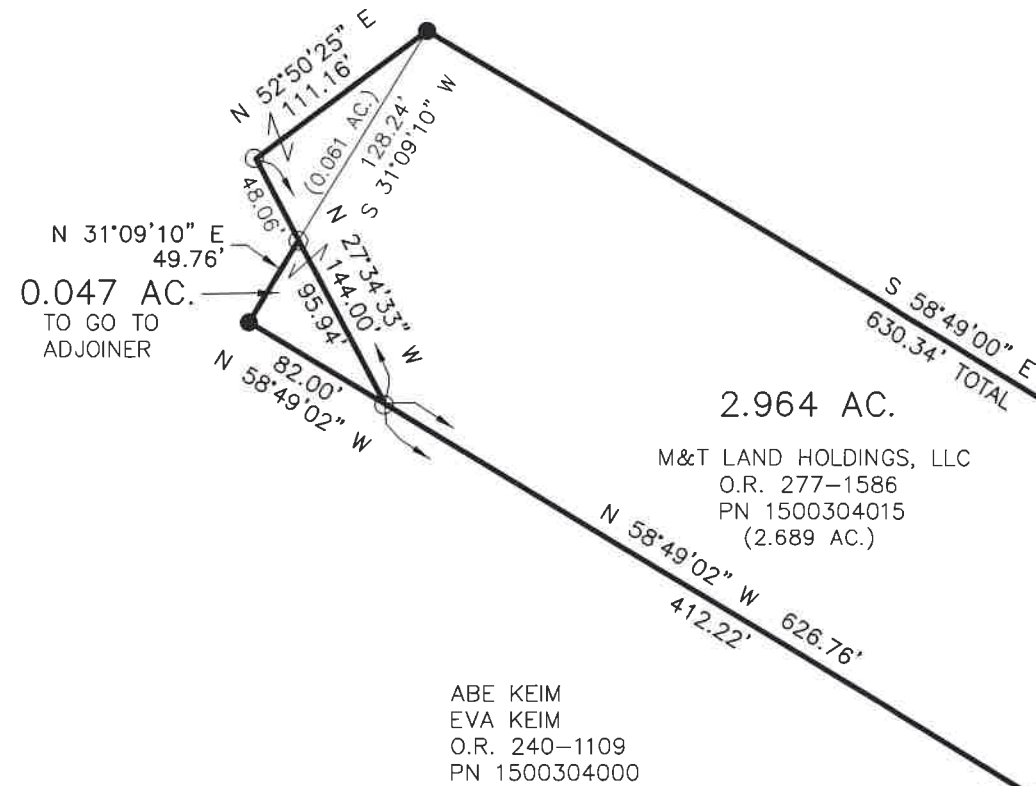

REFERENCES

- O.R. VOL. 277 PAGE 1586
- O.R. VOL. 240 PAGE 1109
- O.R. VOL. 284 PAGE 2105
- PLAT VOL. 19 PAGE 2181
- PLAT VOL. 19 PAGE 2678
- PLAT VOL. 19 PAGE 3538

BASIS OF BEARINGS FROM  
OHIO STATE PLANE COORDINATE  
SYSTEM, NORTH ZONE, N.A.D. 83,  
2011 ADJUSTMENT



I CERTIFY THIS SURVEY TO BE CORRECT  
TO THE BEST OF MY KNOWLEDGE.


*Donald C. Baker*

DONALD C. BAKER P.S. 6938

DATE: FEB. 19, 2024

TAB\VJD

FILE NAME: WORK6\S-66-24\CNK

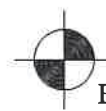

BAKER SURVEYING, LLC  
138 N. CLAY STREET  
MILLERSBURG, OHIO 44654  
PH. 330-674-4788

EMAIL: [bakersurveying@gmail.com](mailto:bakersurveying@gmail.com)

