


**Paint Township
S.E. Qtr. Sec. 26
T-15 N; R-11 W
Holmes County, Ohio**

SURVEYED FOR: Abe Raber

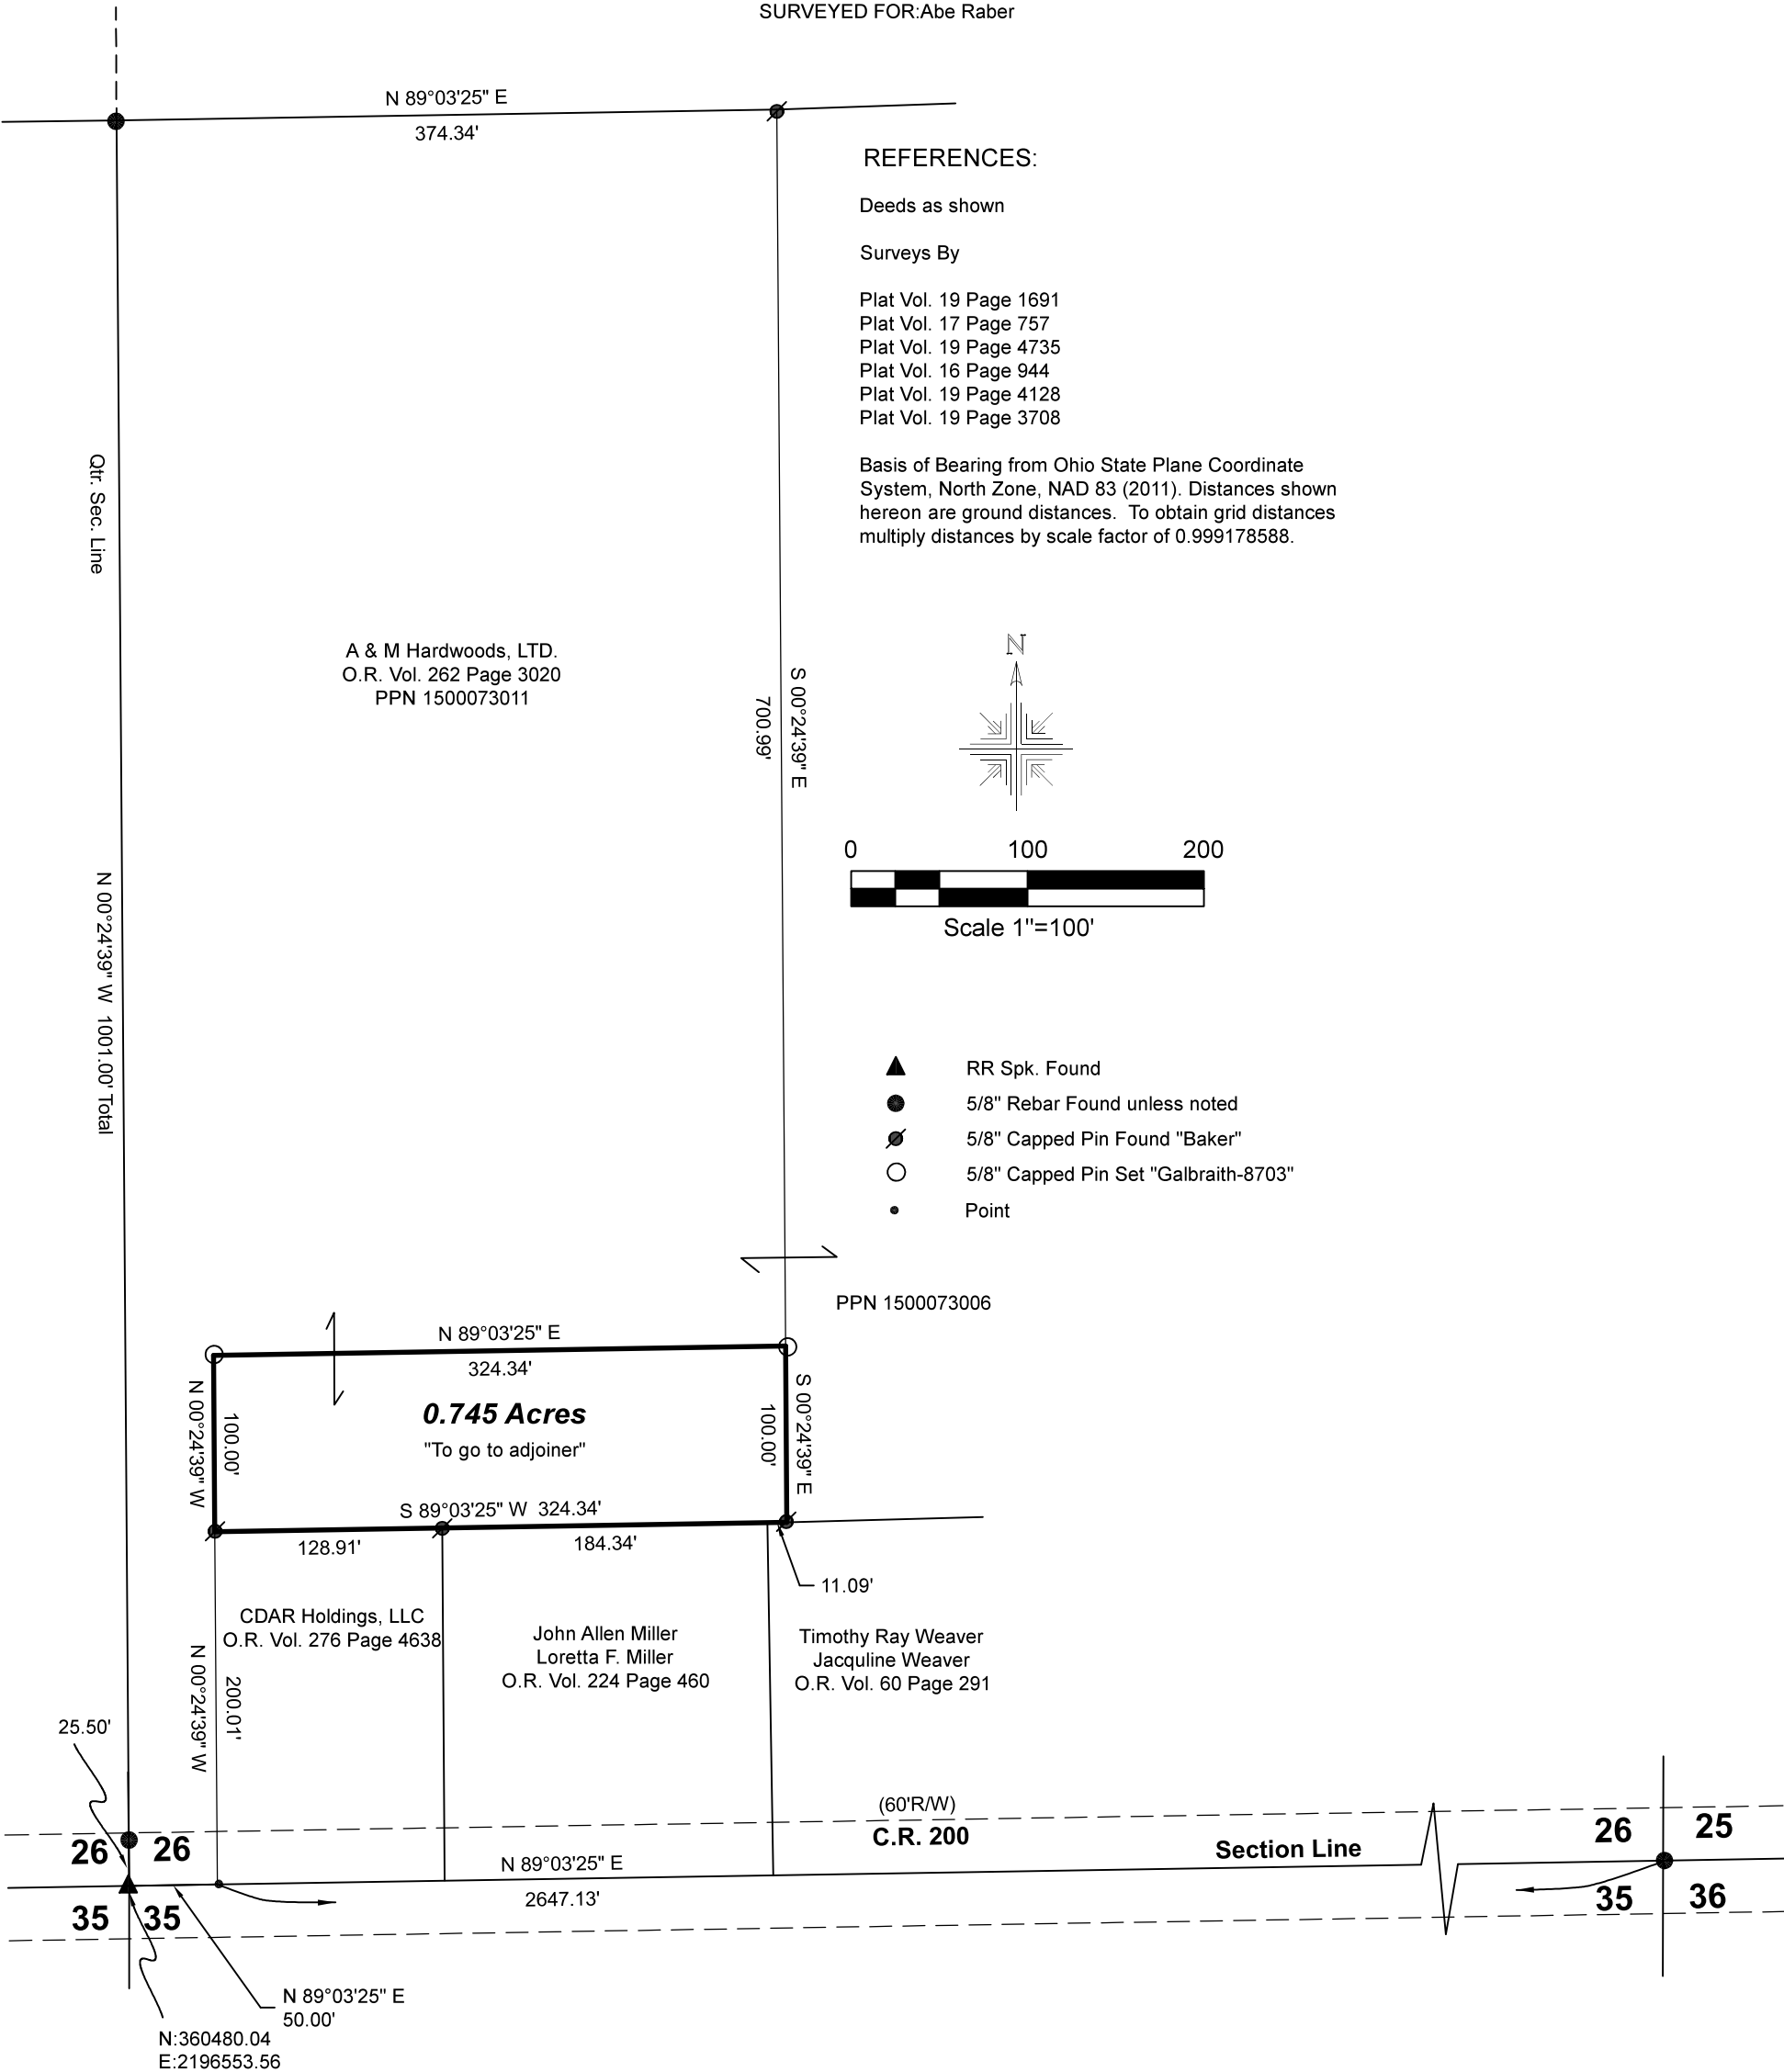

I certify this survey to be correct to the best of my knowledge.

Caleb Jerome Galbraith P.S. 8703
Date: June 20, 2024
Job ID: 8424
Pioneer Surveying & Services, LLC.
5434 Township Road 377
Millersburg, Ohio 44654
Phone: 330-231-0497
Email: caleb@pioneersurveyingandservices.com

