

PAINT TOWNSHIP
 S.W. & S.E. QTRS. SECTION 27
 T-15 N; R-11 W
 HOLMES COUNTY, OHIO

27 27
 27 27



- IRON PIN FOUND
- 5/8" REBAR WITH I.D. CAP SET
I.D. CAP MARKED "BAKER 6938"
- ▲ R.R. SPIKE FOUND


REFERENCES:

- O.R. VOL. 21 PAGE 112
- O.R. VOL. 21 PAGE 116
- O.R. VOL. 54 PAGE 984
- O.R. VOL. 74 PAGE 684
- PLAT VOL. 16 PAGE 931
- PLAT VOL. 17 PAGE 551
- PLAT VOL. 15 PAGE 2
- PLAT VOL. 13 PAGE 73
- PLAT VOL. 17 PAGE 871

BEARINGS FROM PLAT VOL. 16 PAGE 931

SURVEYED FOR: STEVE YODER


ELLEN YODER
 D.V. 243-984

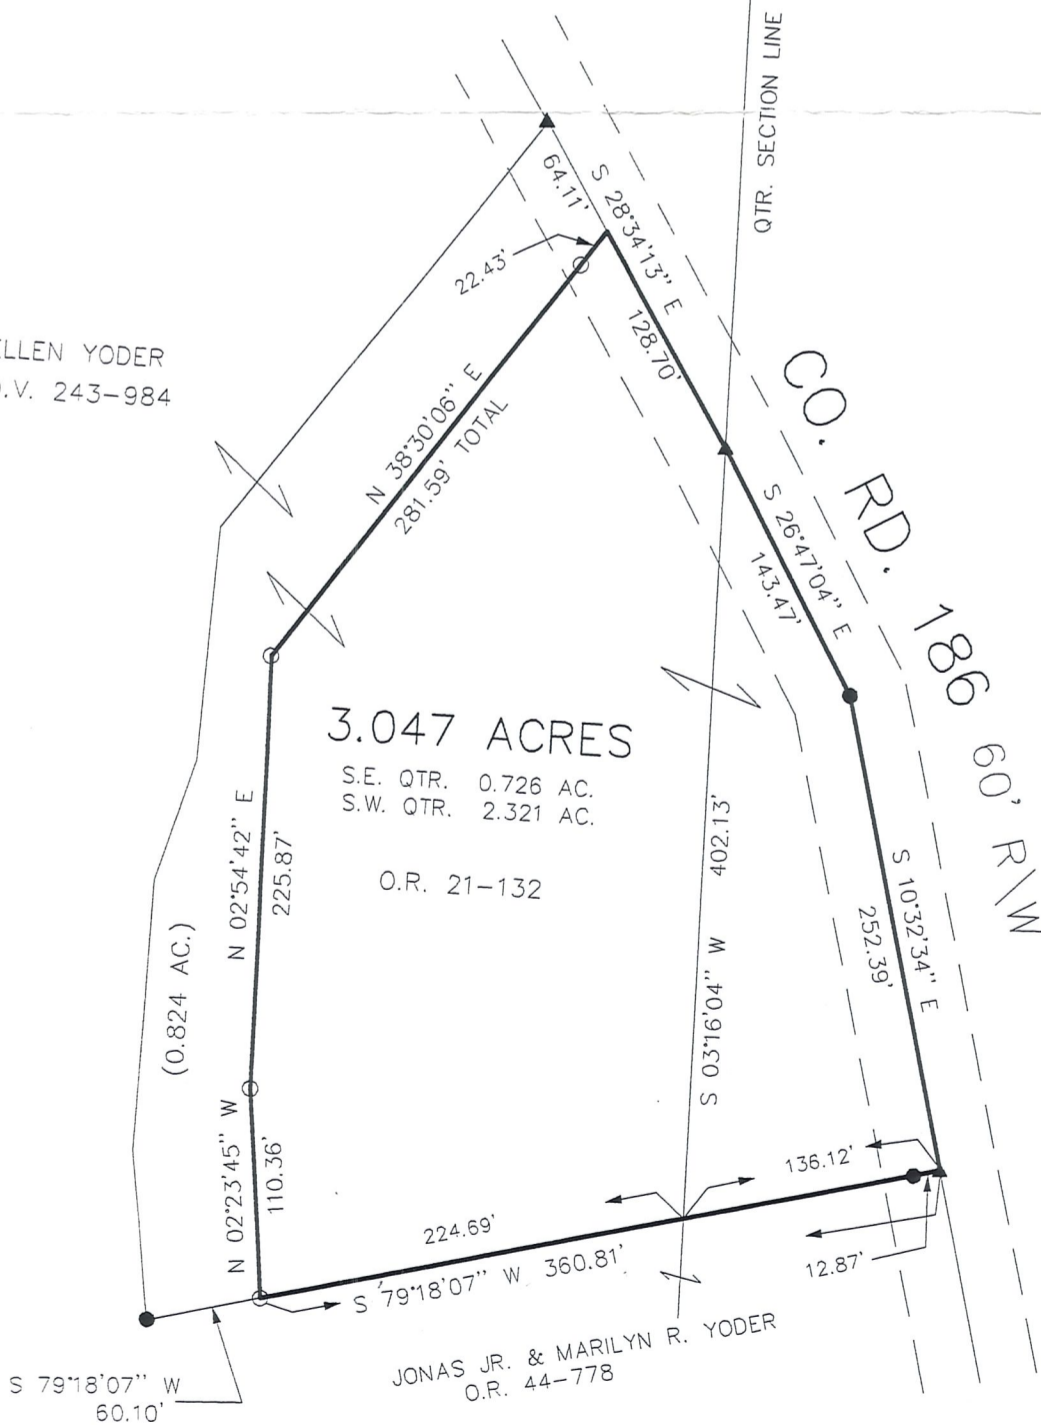

I CERTIFY THIS SURVEY TO BE CORRECT
 TO THE BEST OF MY KNOWLEDGE.

Donald C. Baker
 DONALD C. BAKER PS 6938

NOV. 1, 2001 FCC\FDB
 COMP C:\JOBS\S-227-01
 S-849-01

 DONALD C. BAKER SURVEYING
 138 N. CLAY ST.
 MILLERSBURG, OHIO 44654
 PH. 330-674-4788
 FAX 330-674-6027

