


LOCATION MAP
 TO SR 241 CR 200 740.5 R. 62
 Ralph W. Harmon Et ux

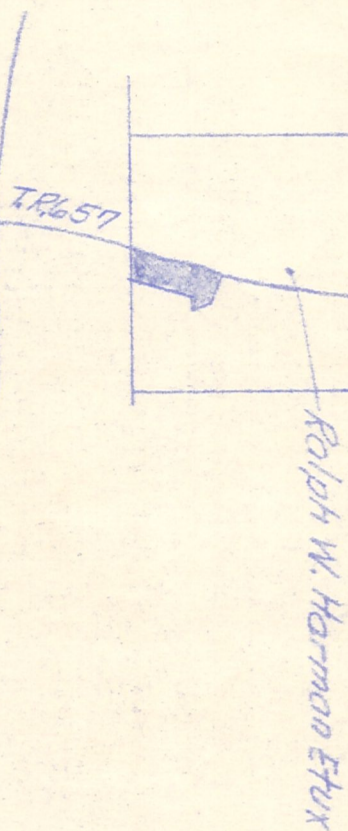

Scale: 1"=2000'

Acresage Table


Lot 1	1,861.4
2	2,160.0
3	2,000.0
4	1,120.0
5	1,120.0
Total	8,261.4 Acres

PLEASANT VIEW SUBDIVISION
 NE 1/4 Sec. 32, Twp. 15N, Rq. 11W,
 Rain Twp, Holmes County, Ohio



Ralph W. & Norma
 Harmon
 Vol. 162 Pg. 254

Notes: Entire area is wooded. No erosion problems anticipated. All points on West Line are in T.R. 657 road way, but not necessarily on the centerline. The West Line is in Lots 2, 3, 4, 5. Lot 1 is West Line is not.

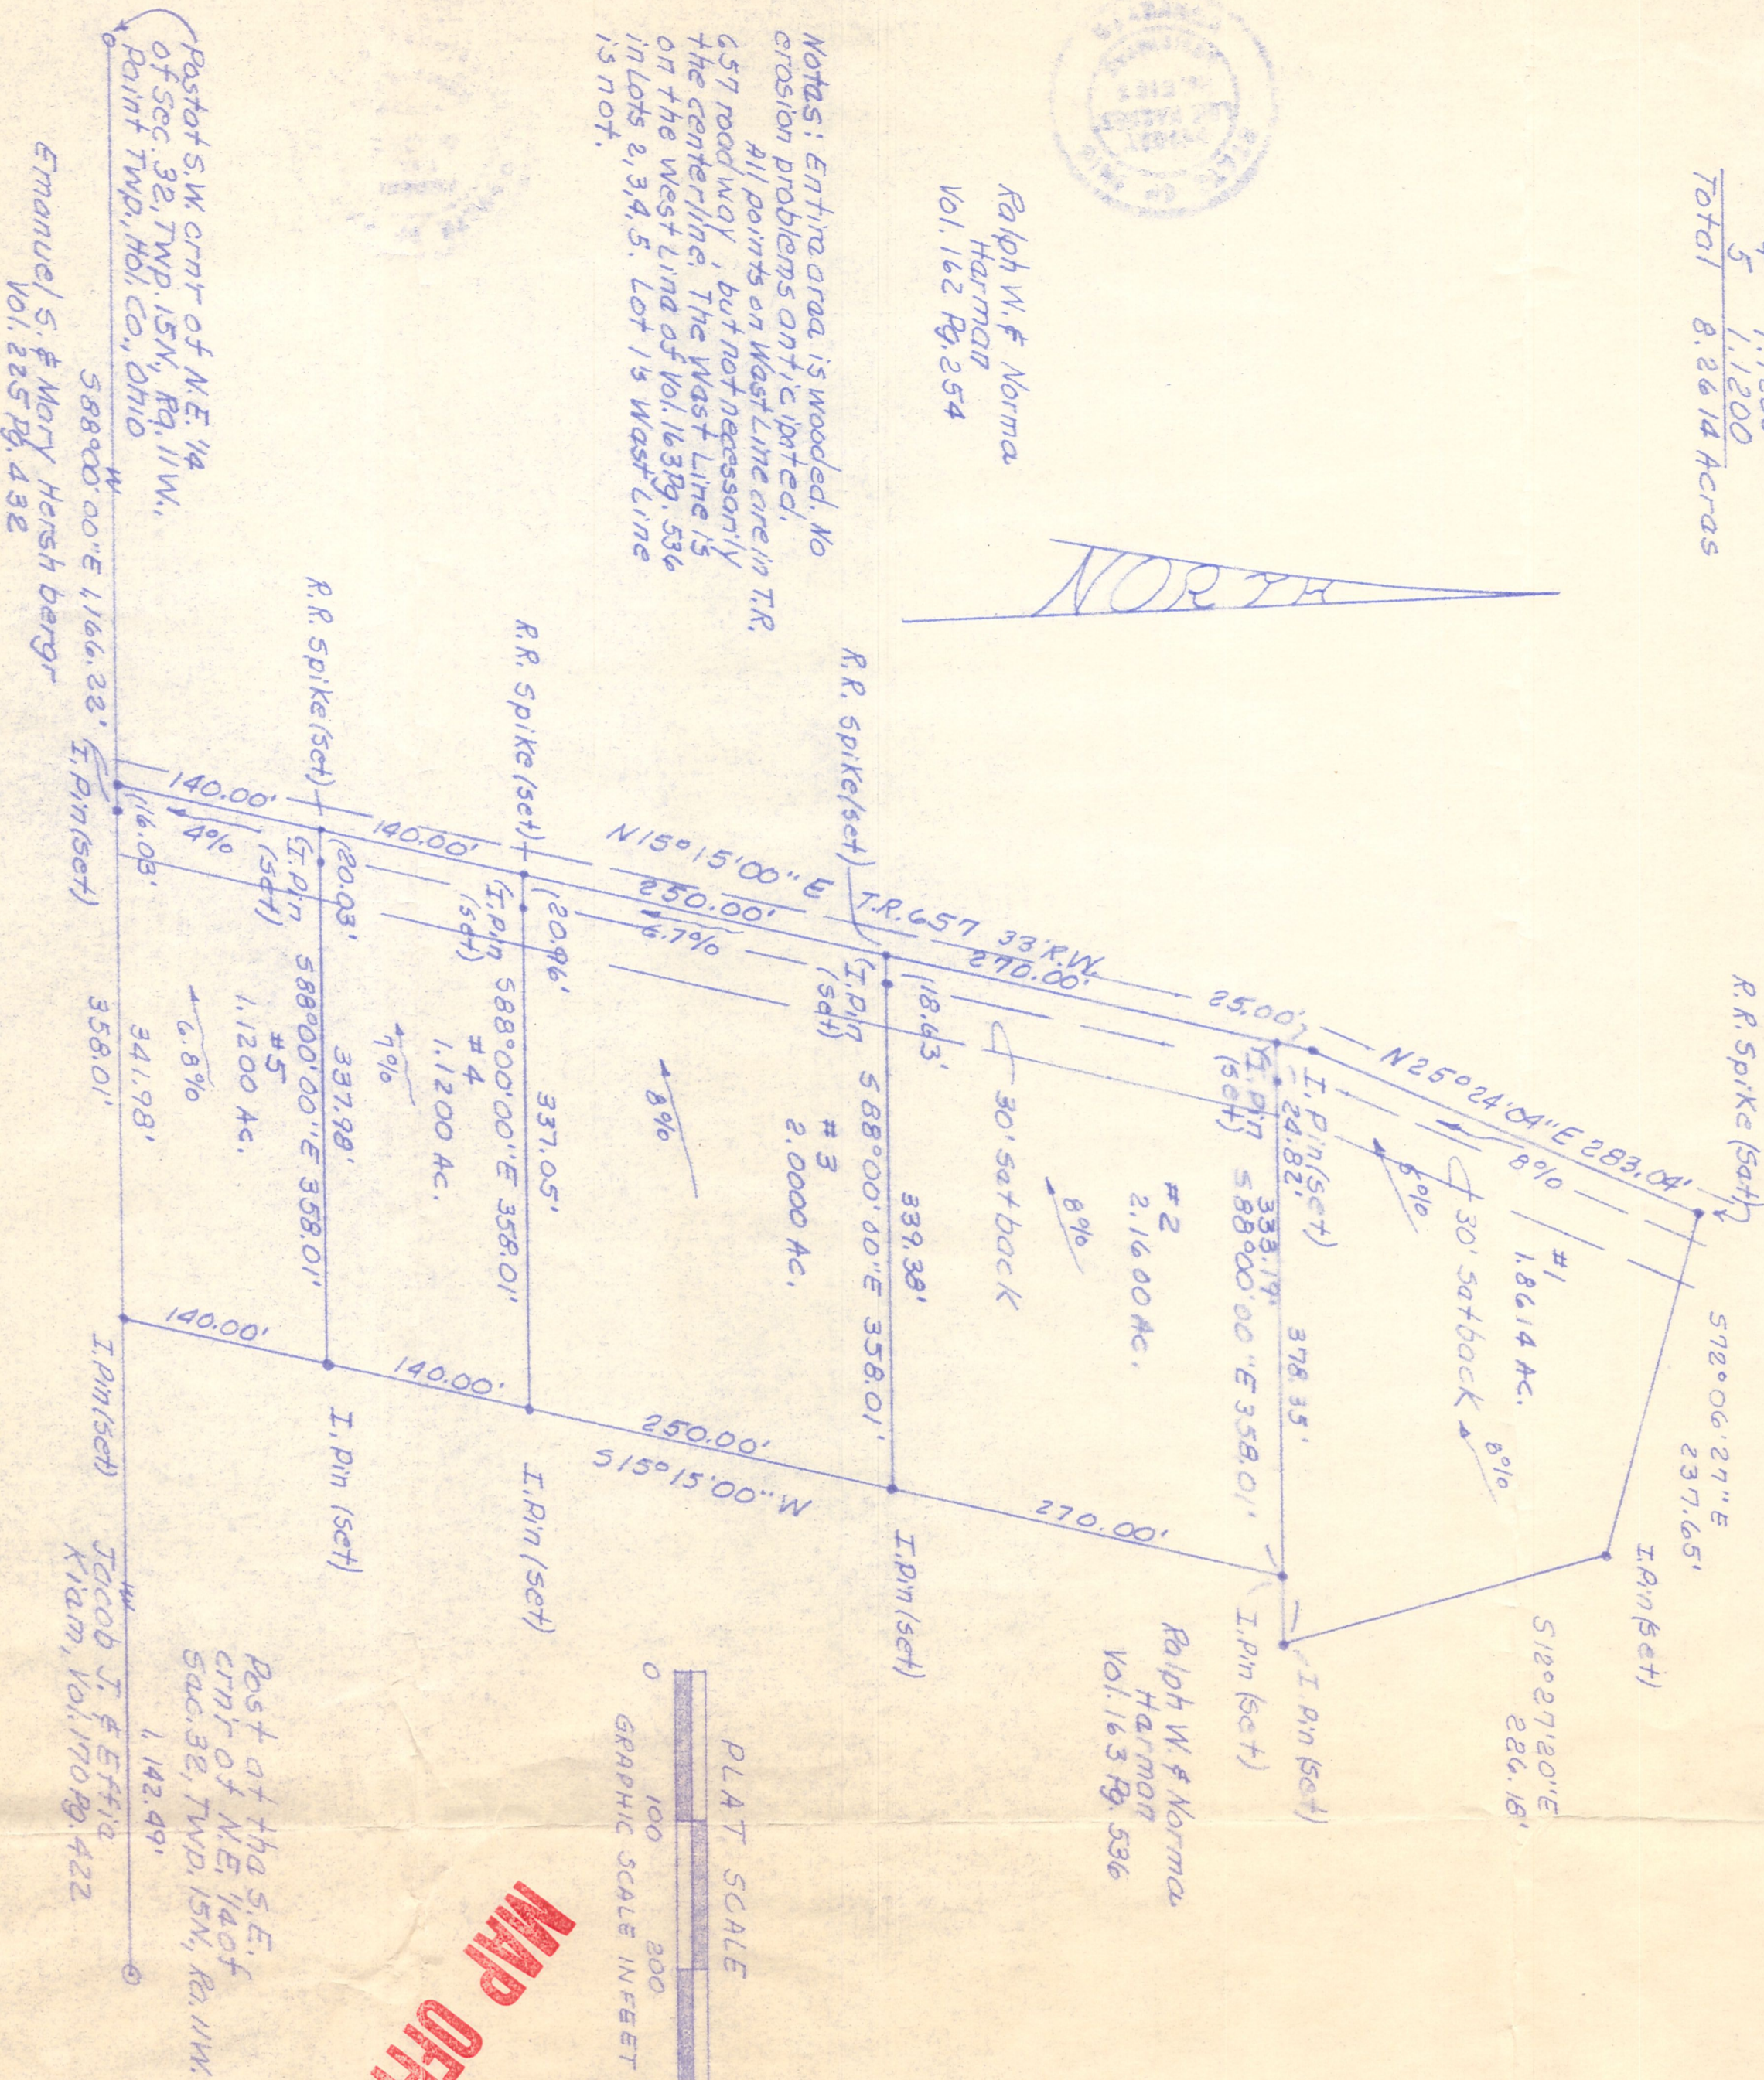

Pastor S.W. CORN of N.E. 1/4 of Sec. 32, Twp. 15N, Rq. 11W, Rain Twp, Hol. Co., Ohio
 Emanuel S. & Mary Henschberg
 58890.00' E 1166.32' I.Pin (set)

Past at the S.E. CORN of N.E. 1/4 of Sec. 32, Twp. 15N, Rq. 11W, Rain Twp, Hol. Co., Ohio
 Jacob J. & Effie Kram, Vol. 170 Pg. 422
 142.49'

MAP OFFICE COPY

1. CERTIFICATE OF APPROVAL OF WATER AND SEWERAGE SYSTEMS

I hereby certify that the water supply and sewage disposal systems installed, or proposed for installation, in the subdivision plat entitled, Pleasant View Subdivision fully meet the requirements of Holmes County Board of Health and Ohio State Health Department and are hereby approved as shown.

Co. Health Commissioner

2. CERTIFICATE OF OWNERSHIP AND DEDICATION

We hereby certify that we are the owners of the property shown and described hereon and that we hereby adopt this plan of subdivision with our free consent and establish the minimum building restriction lines as noted.

9/10/85
 Date
 Owner
 Yessie Harmon
 Owner
 Ralph W. Harmon

3. CERTIFICATE OF ACCURACY

I hereby certify that the plan shown and described hereon is a true and correct survey to the accuracy required by the Holmes County Planning Commission and that the monuments have been set as shown hereon.

9/10/85
 Robert A. Kauer R.E.S.

4. CERTIFICATION OF THE APPROVAL OF PLAT AND ENGINEERING DETAILS

I hereby certify that I have approved the plat and engineering details of proposed roads, sewer, and water systems and other proposed public facilities in the subdivision plat shown hereon.

9/10/85
 Robert A. Kauer R.E.S.

5. CERTIFICATION OF APPROVAL BY HOLMES SOIL AND WATER DISTRICT

I hereby certify that I have approved the subdivision plat and agreements or provisions for sedimentation controls stated or shown hereon.

H. S. W. C. D.

6. CERTIFICATE OF APPROVAL BY HOL. CO. COMM.

I hereby certify that the Hol. Co. Comm. have approved the subdivision plat as shown hereon.

9-9-85
 Charles Wadlinger
 Chairman

7. CERTIFICATE OF APPROVAL FOR RECORDING

I hereby certify that the hereon shown subdivision plat has been found to comply with the Subdivision Regulations for Holmes County, Ohio, with exception of such variances if any, as are noted in the minutes of the Holmes County Planning Commission, and that it has been approved for recording in the Office of Holmes County Recorder.

H. C. R. C.