

**REFERENCES:**

DEED VOL.	281	PAGE	469
"	168	"	431
"	169	"	279
"	246	"	3
"	106	"	234

- IRON PIN FOUND
- ▲ R.R. SPIKE FOUND
- 5/8" REBAR WITH I.D. CAP SET
- I.D. CAP MARKED "BAKER 6938"

**PAINT TOWNSHIP**  
**S.W. & S.E. QTRS. SECTION 35**  
**T-15N:R-11W**  
**HOLMES COUNTY, OHIO**


(SURVEYED FOR EDWIN J. BORNTRAGER)

0 50 100 200



SCALE: 1" = 100'

Ⓐ CHARLES KASER  
 D.V. 106-234

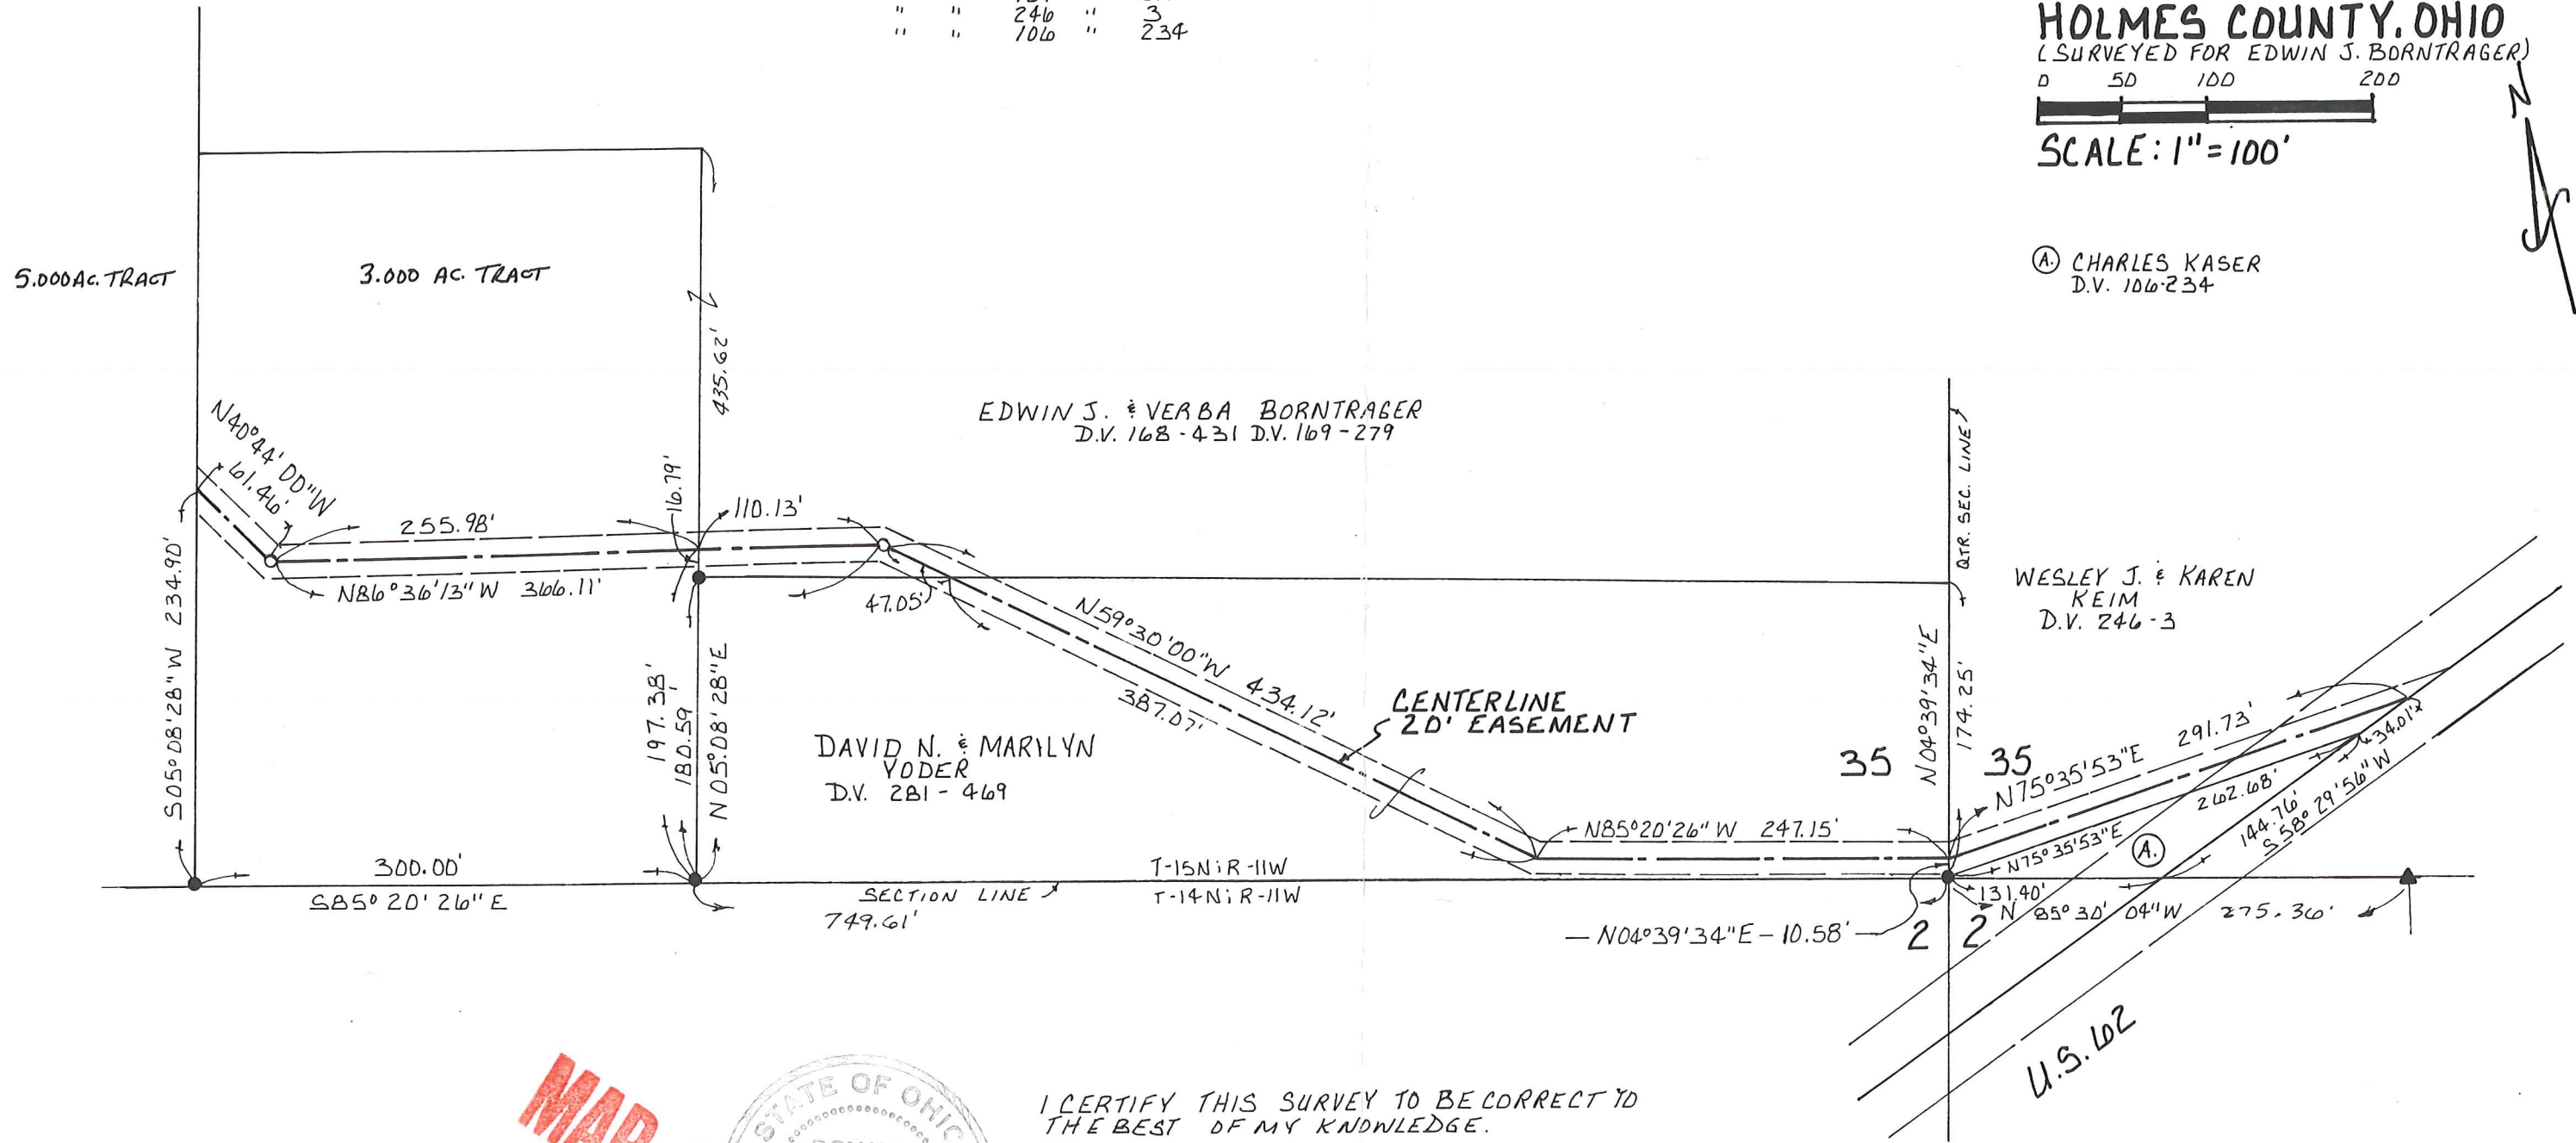

**MAP OFFICE COPY**



I CERTIFY THIS SURVEY TO BE CORRECT TO THE BEST OF MY KNOWLEDGE.

*Donald C. Baker*  
**DONALD C. BAKER** P.S. 6938  
 138 N. CLAY ST.  
 MILLERSBURG, OHIO 44654  
 PH: (330) 674-4788  
 DECEMBER 18, 1998

# 91398-FJM  
 F.C.C. - D.C. BAKER