



PAINT TOWNSHIP
N.E. QTR. SECTION 35
T-15 N; R-11 W
HOLMES COUNTY, OHIO

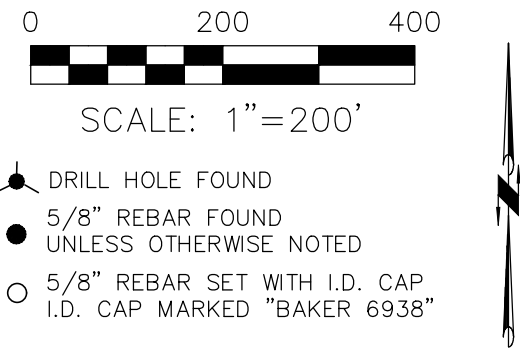

BASIS OF BEARINGS FROM OHIO STATE PLANE
COORDINATE SYSTEM, NORTH ZONE,
N.A.D. 83, 2011 ADJUSTMENT

REFERENCES

O.R. VOL. 290 PAGE 4657
O.R. VOL. 273 PAGE 1117
O.R. VOL. 262 PAGE 816
O.R. VOL. 292 PAGE 6188
PLAT VOL. 19 PAGE 5414
PLAT VOL. 19 PAGE 5584

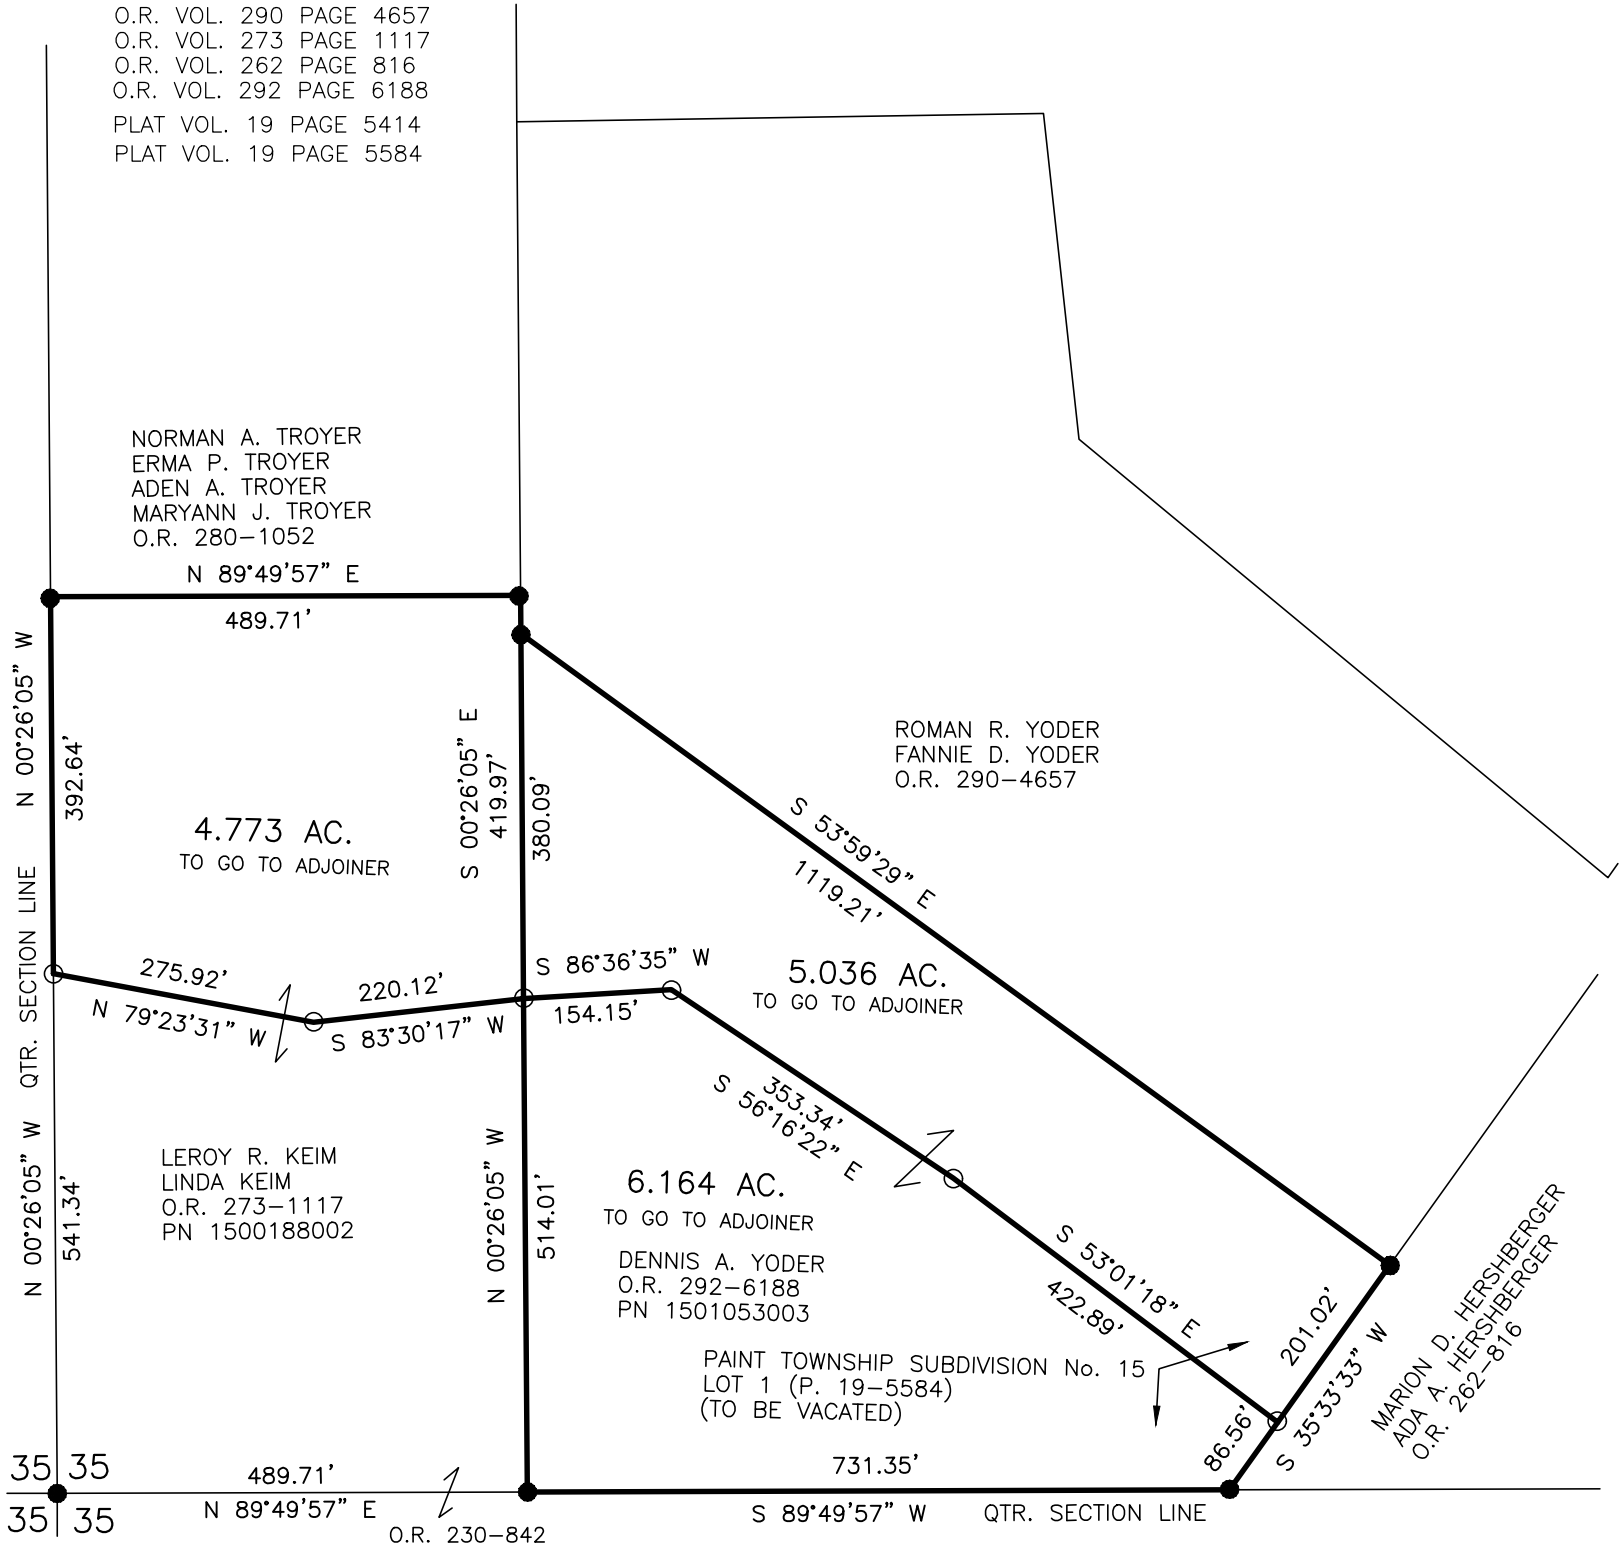

I CERTIFY THIS SURVEY TO BE CORRECT
TO THE BEST OF MY KNOWLEDGE.

Donald C. Baker
DONALD C. BAKER P.S. 6938
DATE: JUNE 24, 2026
KES
FILE NAME: WORK7\S-26-451
ENGINEERING ASSOCIATES, INC. DBA BAKER SURVEYING

STATE OF OHIO
DONALD C. BAKER
6938
REGISTERED PROFESSIONAL SURVEYOR

BAKER SURVEYING
138 N. CLAY STREET
MILLERSBURG, OHIO 44654
PH. 330-674-4788
EMAIL: bakersurveying@gmail.com

VACATION PLAT OF
PAINT TOWNSHIP SUBDIVISION No. 15
PLAT VOL. 19 PAGE 5584
(FINAL)

LOCATED IN
PAINT TOWNSHIP
N.E. QTR. SECTION 35
T-15 N; R-11 W
HOLMES COUNTY, OHIO

MASTER PLAT

- 1) RECORD AFFIDAVIT TO VACATE SUBDIVISION
- 2) CONVEY 5.036 ACRE PARCEL TO ADJOINER
- 3) CONVEY 6.164 ACRE PARCEL TO ADJOINER
- 4) CONVEY 4.773 ACRE PARCEL TO ADJOINER

We, the undersigned, certify that we are the owners of Lot 1 of
PAINT TOWNSHIP SUBDIVISION No. 15 and hereby vacate PAINT
TOWNSHIP SUBDIVISION No. 15 recorded in Plat Vol. 19 page 5584.

DENNIS A. YODER DATE

I hereby accept the vacation of PAINT TOWNSHIP SUBDIVISION No. 15
recorded in Plat Vol. 19 page 5584.

ARNOLD OLIVER DATE
HOLMES COUNTY PLANNING DEPARTMENT

