



- 5/8" REBAR FOUND UNLESS OTHERWISE NOTED
- STONE FOUND
- 5/8" REBAR WITH I.D. CAP SET I.D. CAP MARKED "BAKER 6938"

REFERENCES

O.R. VOL. 179 PAGE 2829
 O.R. VOL. 159 PAGE 27
 O.R. VOL. 108 PAGE 298
 PLAT VOL. 18 PAGE 621
 PLAT VOL. 11 PAGE 30
 PLAT VOL. 13 PAGE 107
 PLAT VOL. 16 PAGE 696
 BEARINGS FROM PLAT VOL 16 PAGE 621

PRAIRIE TOWNSHIP
 3RD. QTR., LOT 1
 T-10 N; R-7 W
 HOLMES COUNTY, OHIO

SURVEYED FOR: ED MILLER

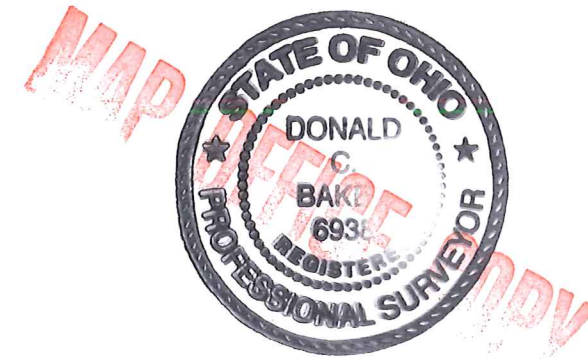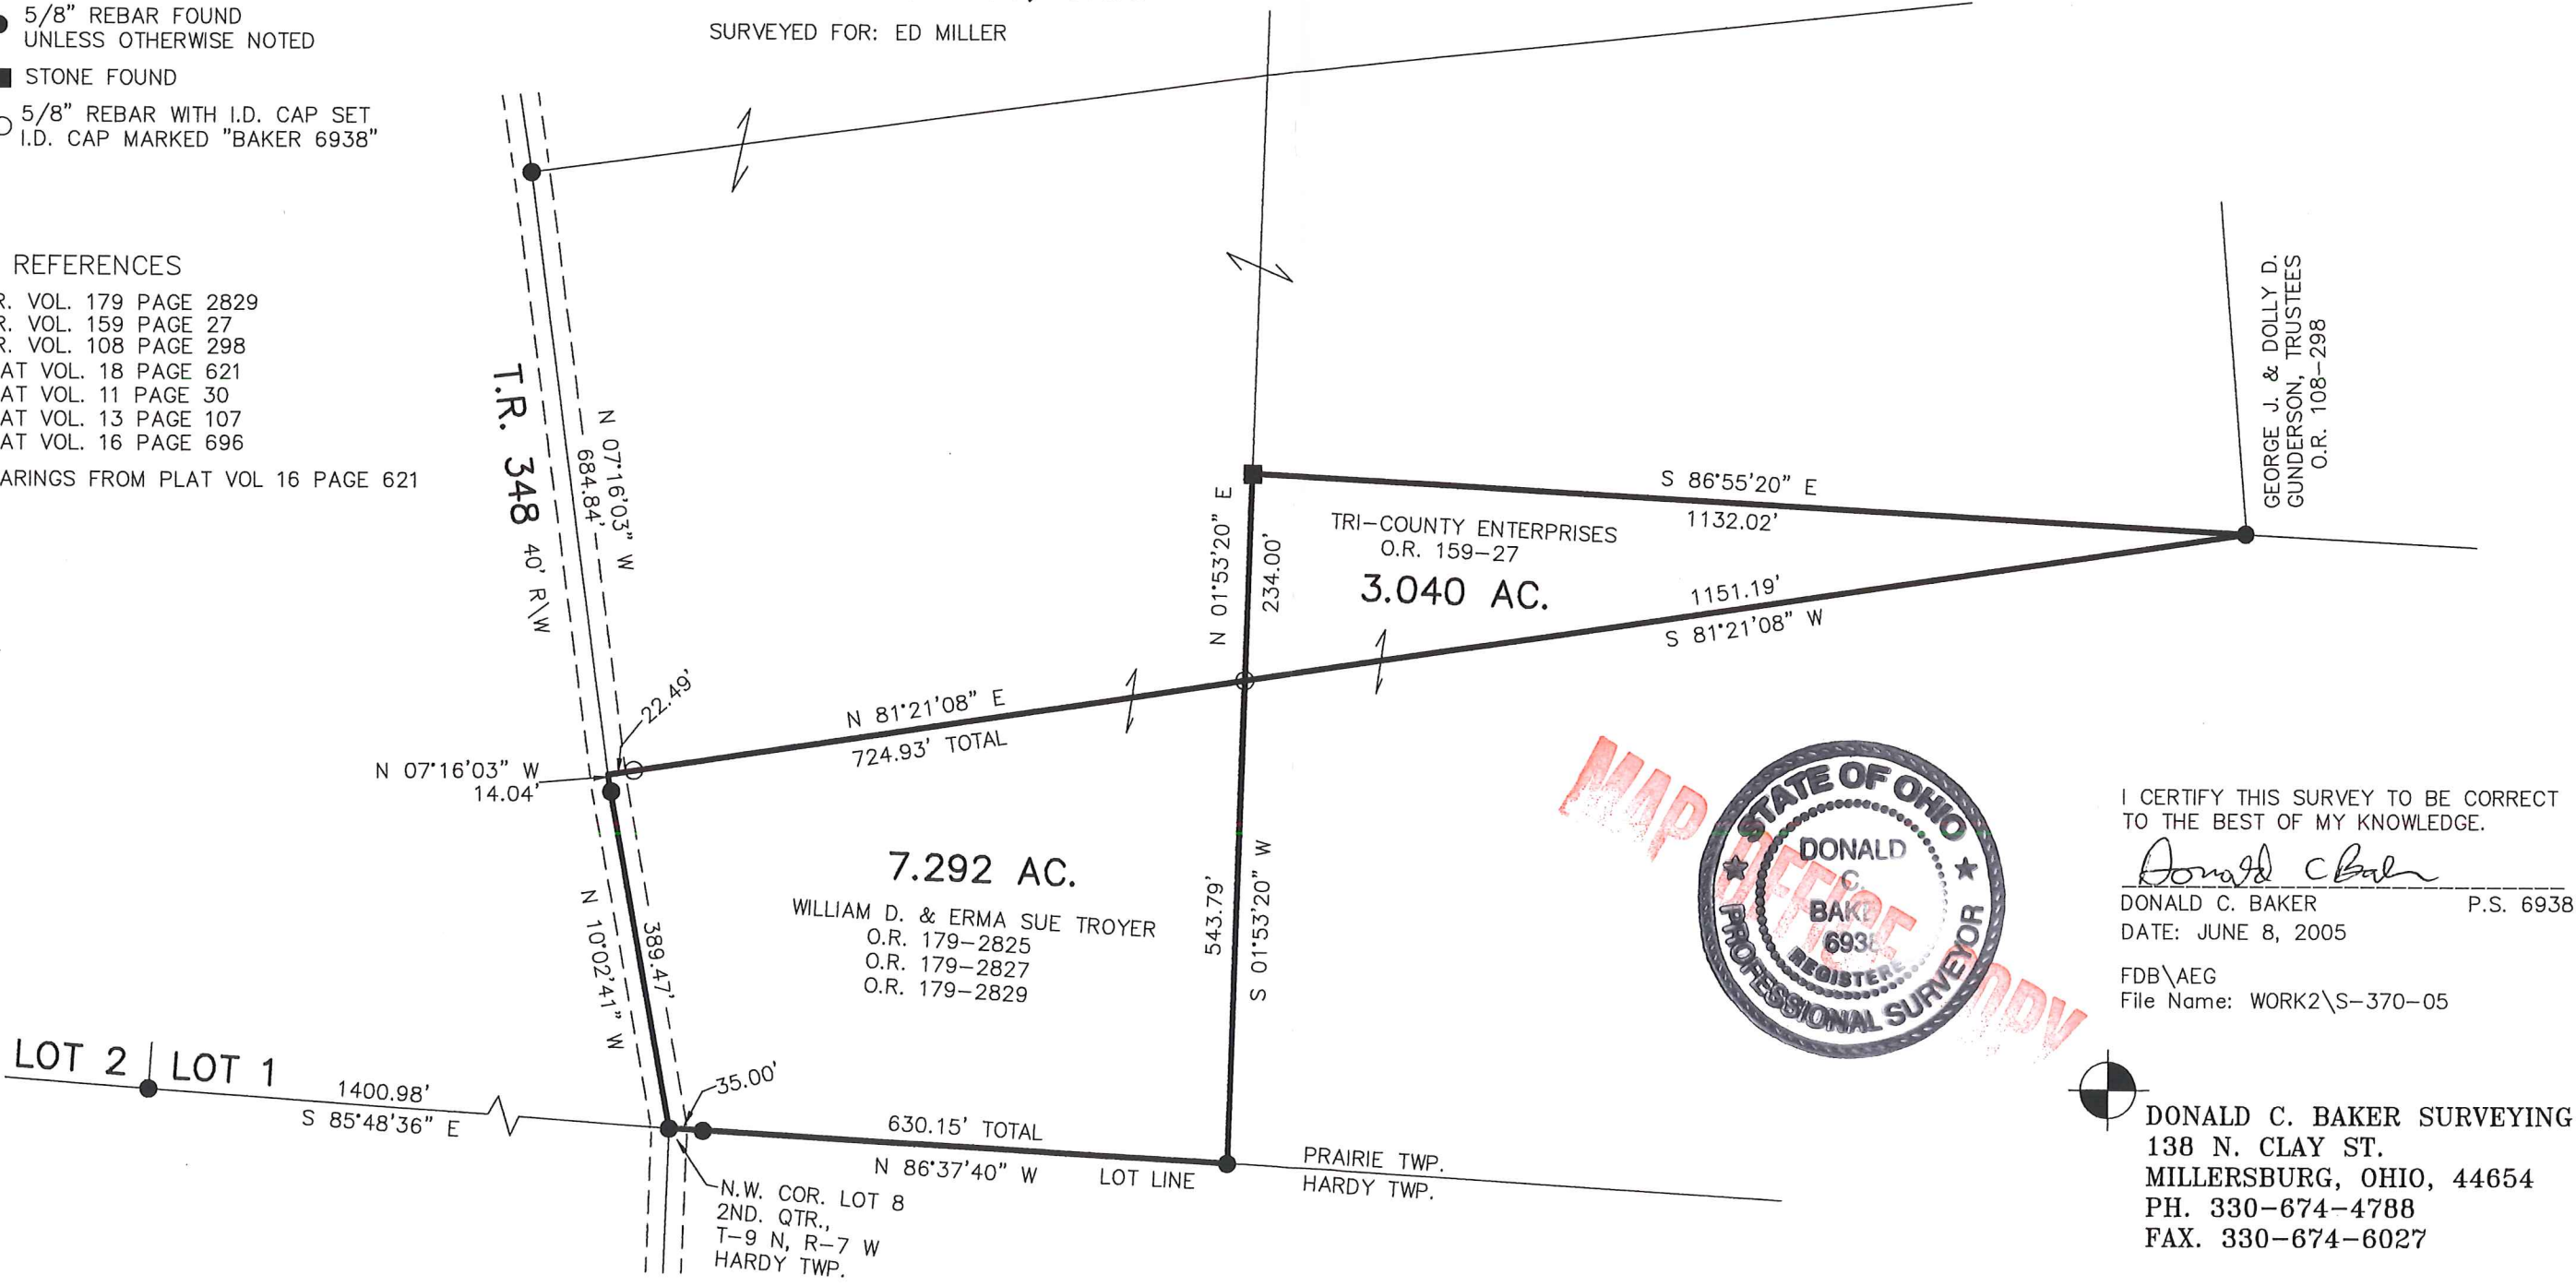

I CERTIFY THIS SURVEY TO BE CORRECT TO THE BEST OF MY KNOWLEDGE.
Donald C. Baker
 DONALD C. BAKER P.S. 6938
 DATE: JUNE 8, 2005
 FDB/AEG
 File Name: WORK2\S-370-05

DONALD C. BAKER SURVEYING
 138 N. CLAY ST.
 MILLERSBURG, OHIO, 44654
 PH. 330-674-4788
 FAX. 330-674-6027