


PRAIRIE TOWNSHIP
 4TH. QTR., LOT 6
 T. 10 N; R. 7 W
 HOLMES COUNTY, OHIO

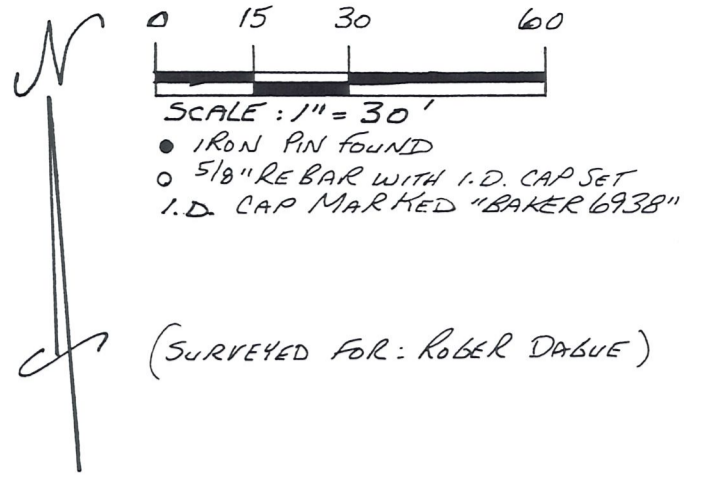


REFERENCES:

DEED VOL. 222 PAGE 210
 " " 227 " 656

PLAT VOL. 6 PAGE 132
 " " 9 " 101
 " " 14 " 404

BEARINGS FROM DEED VOL. 227 PAGE 656

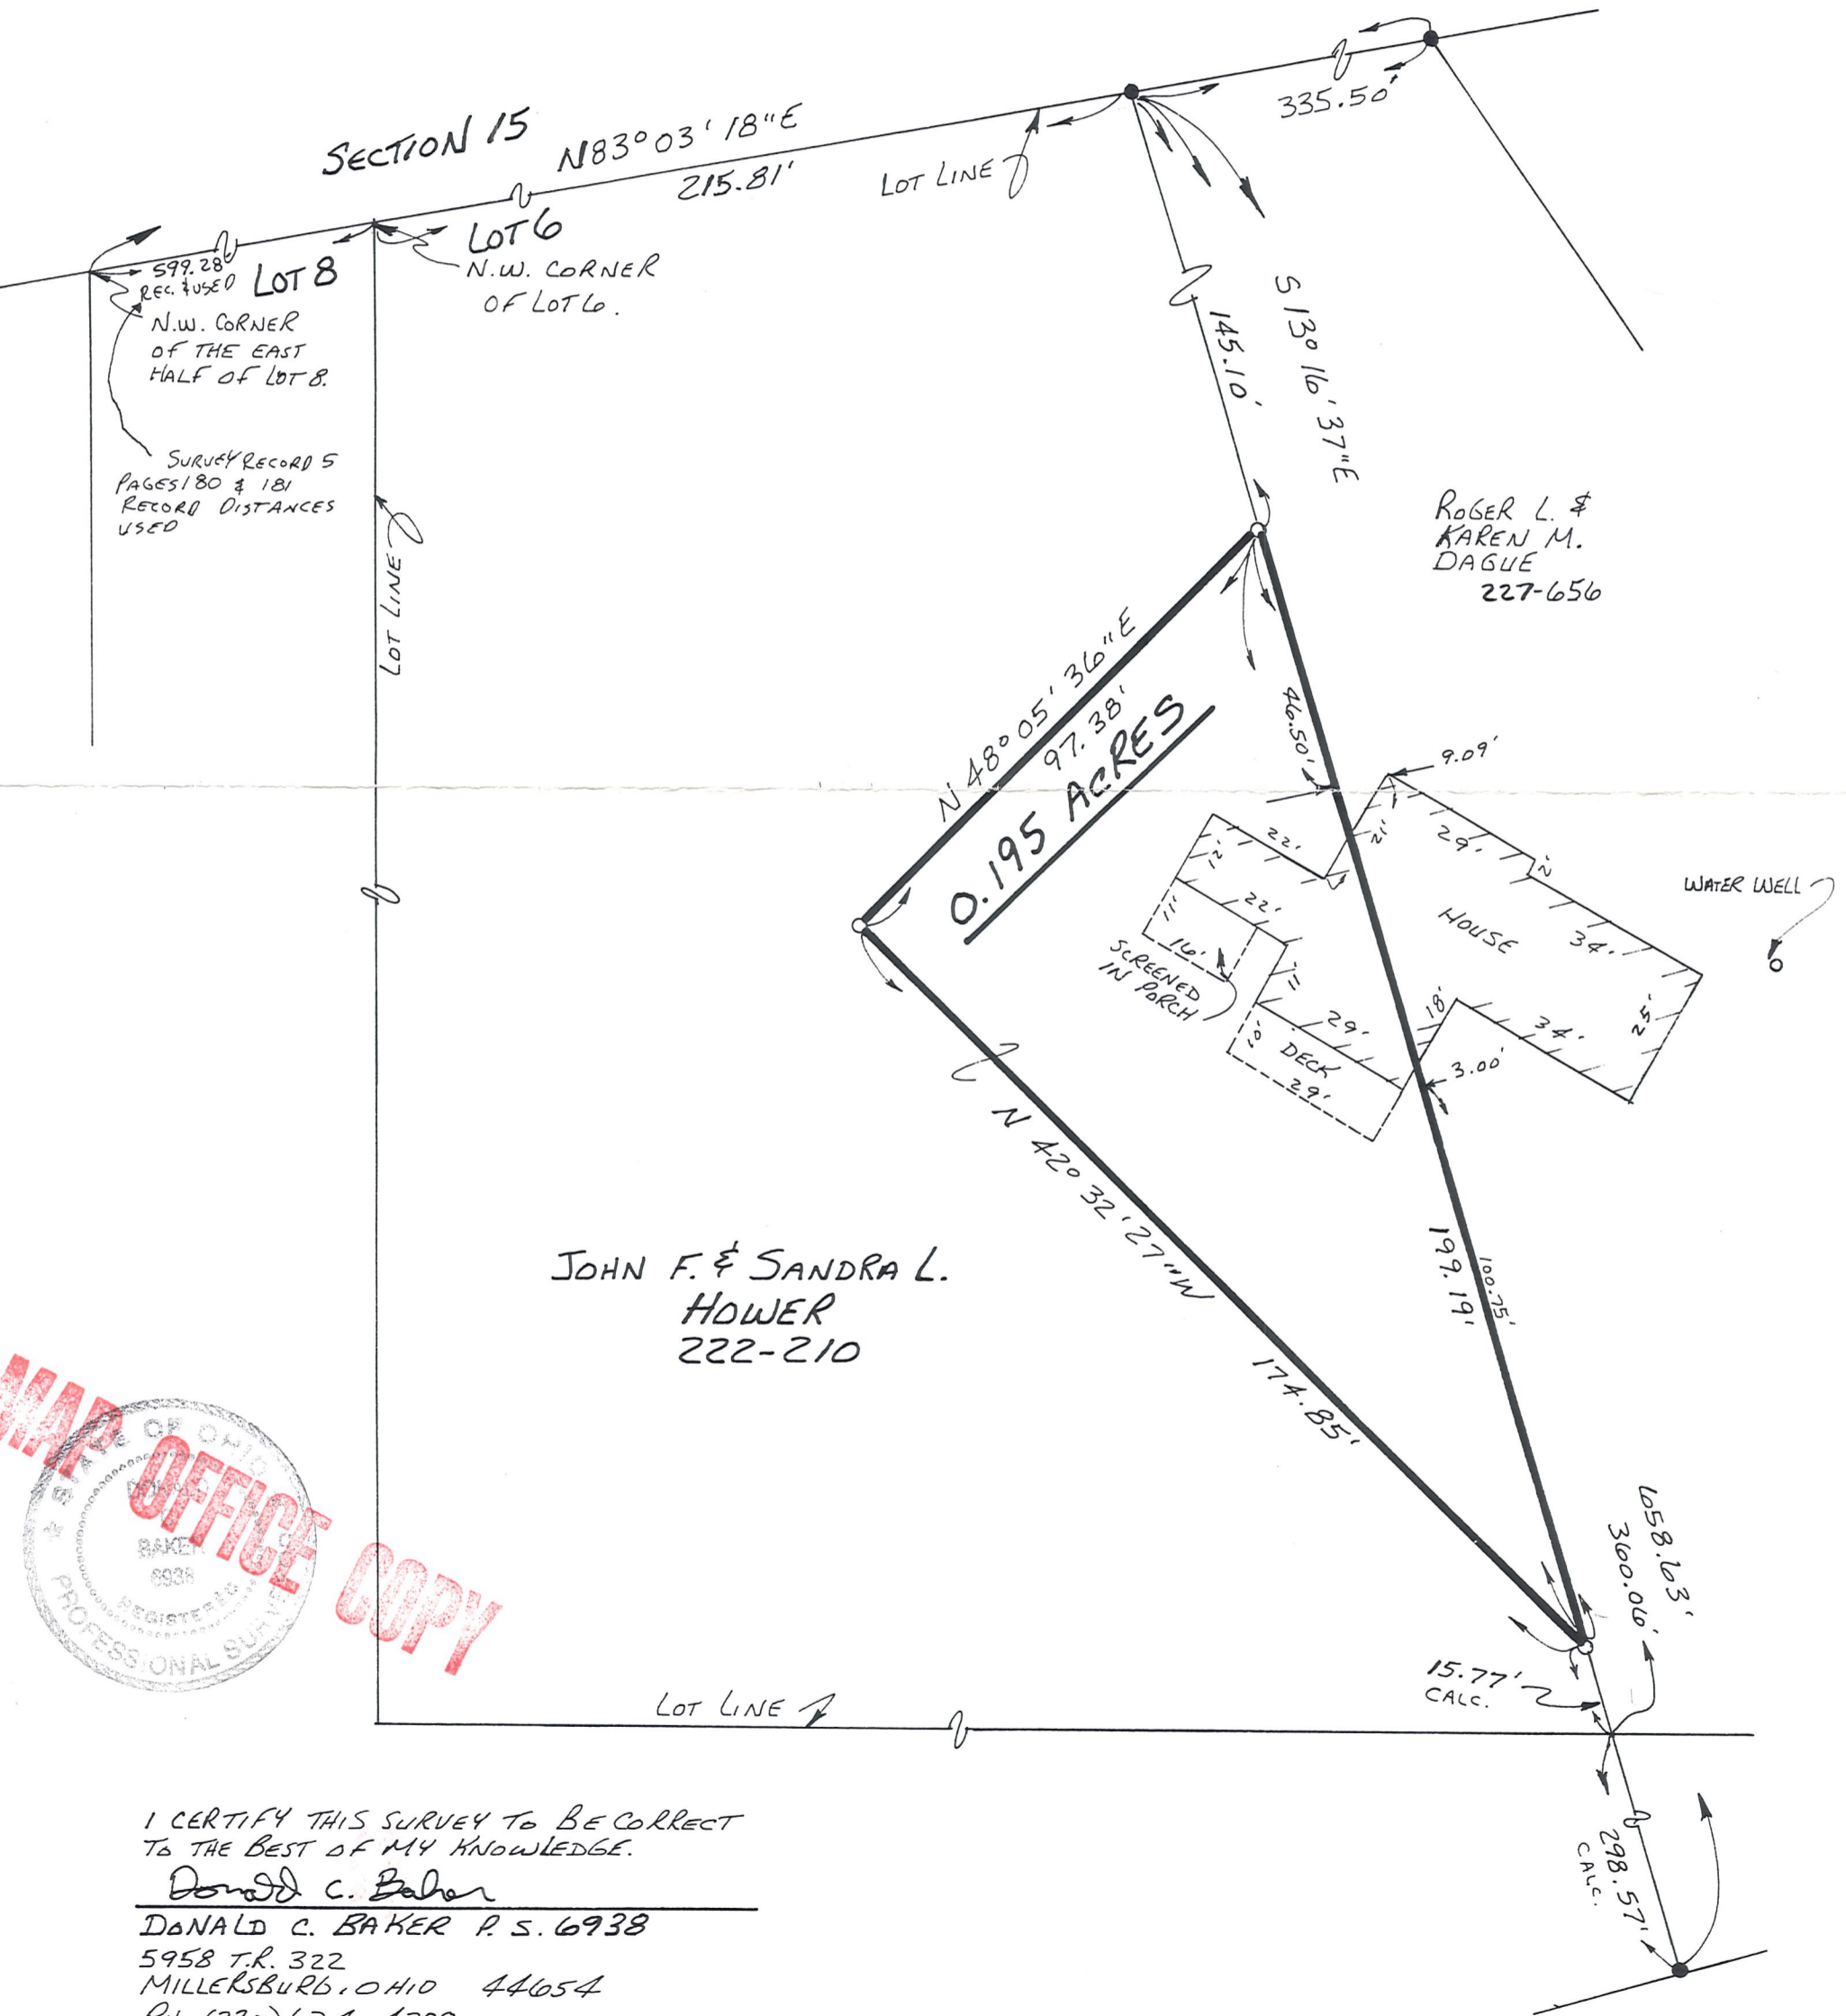

MAP OFFICE COPY



I CERTIFY THIS SURVEY TO BE CORRECT
 TO THE BEST OF MY KNOWLEDGE.
Donald C. Baker
 DONALD C. BAKER P.S. 6938
 5958 T.R. 322
 MILLERSBURG, OHIO 44654
 PH. (330) 674-4788
 OCTOBER 22, 1996