

BEING PART OF: LOT _____
 SEC. 2 S.E. 4
 QUAR. _____
 T. 13 N. R. 13 W. PRAIRIE Twp.
 TOWNSHIP _____
 COUNTY Holmes Co.
 Congress Lands North of the Old Seven Ranges

THE COSHOCTON LAND SURVEYING SERVICE, INC.

233 S. FOURTH ST.



COSHOCTON, OHIO 43812

SURVEY FOR: RON CLARK
 (Lands of Woodlawn Assc.)
 DATE: FEBRUARY 1980
 SCALE: 1" = 50'

TRACT 1 + 2
 Being all of the Land
 conveyed to Woodlawn Assc.
 by Paul H. + Mary Miller
 in Vol. 201 Pg 389
 containing a total of
 1.8311 ± Ac.

William F. Miller
 76.5 Ac.

Henry E. + Fannie
 Hershberger

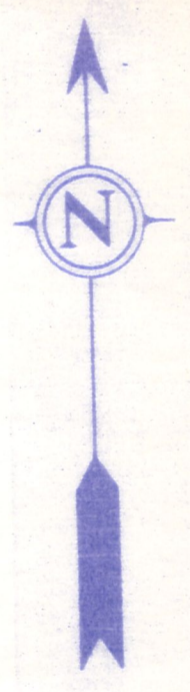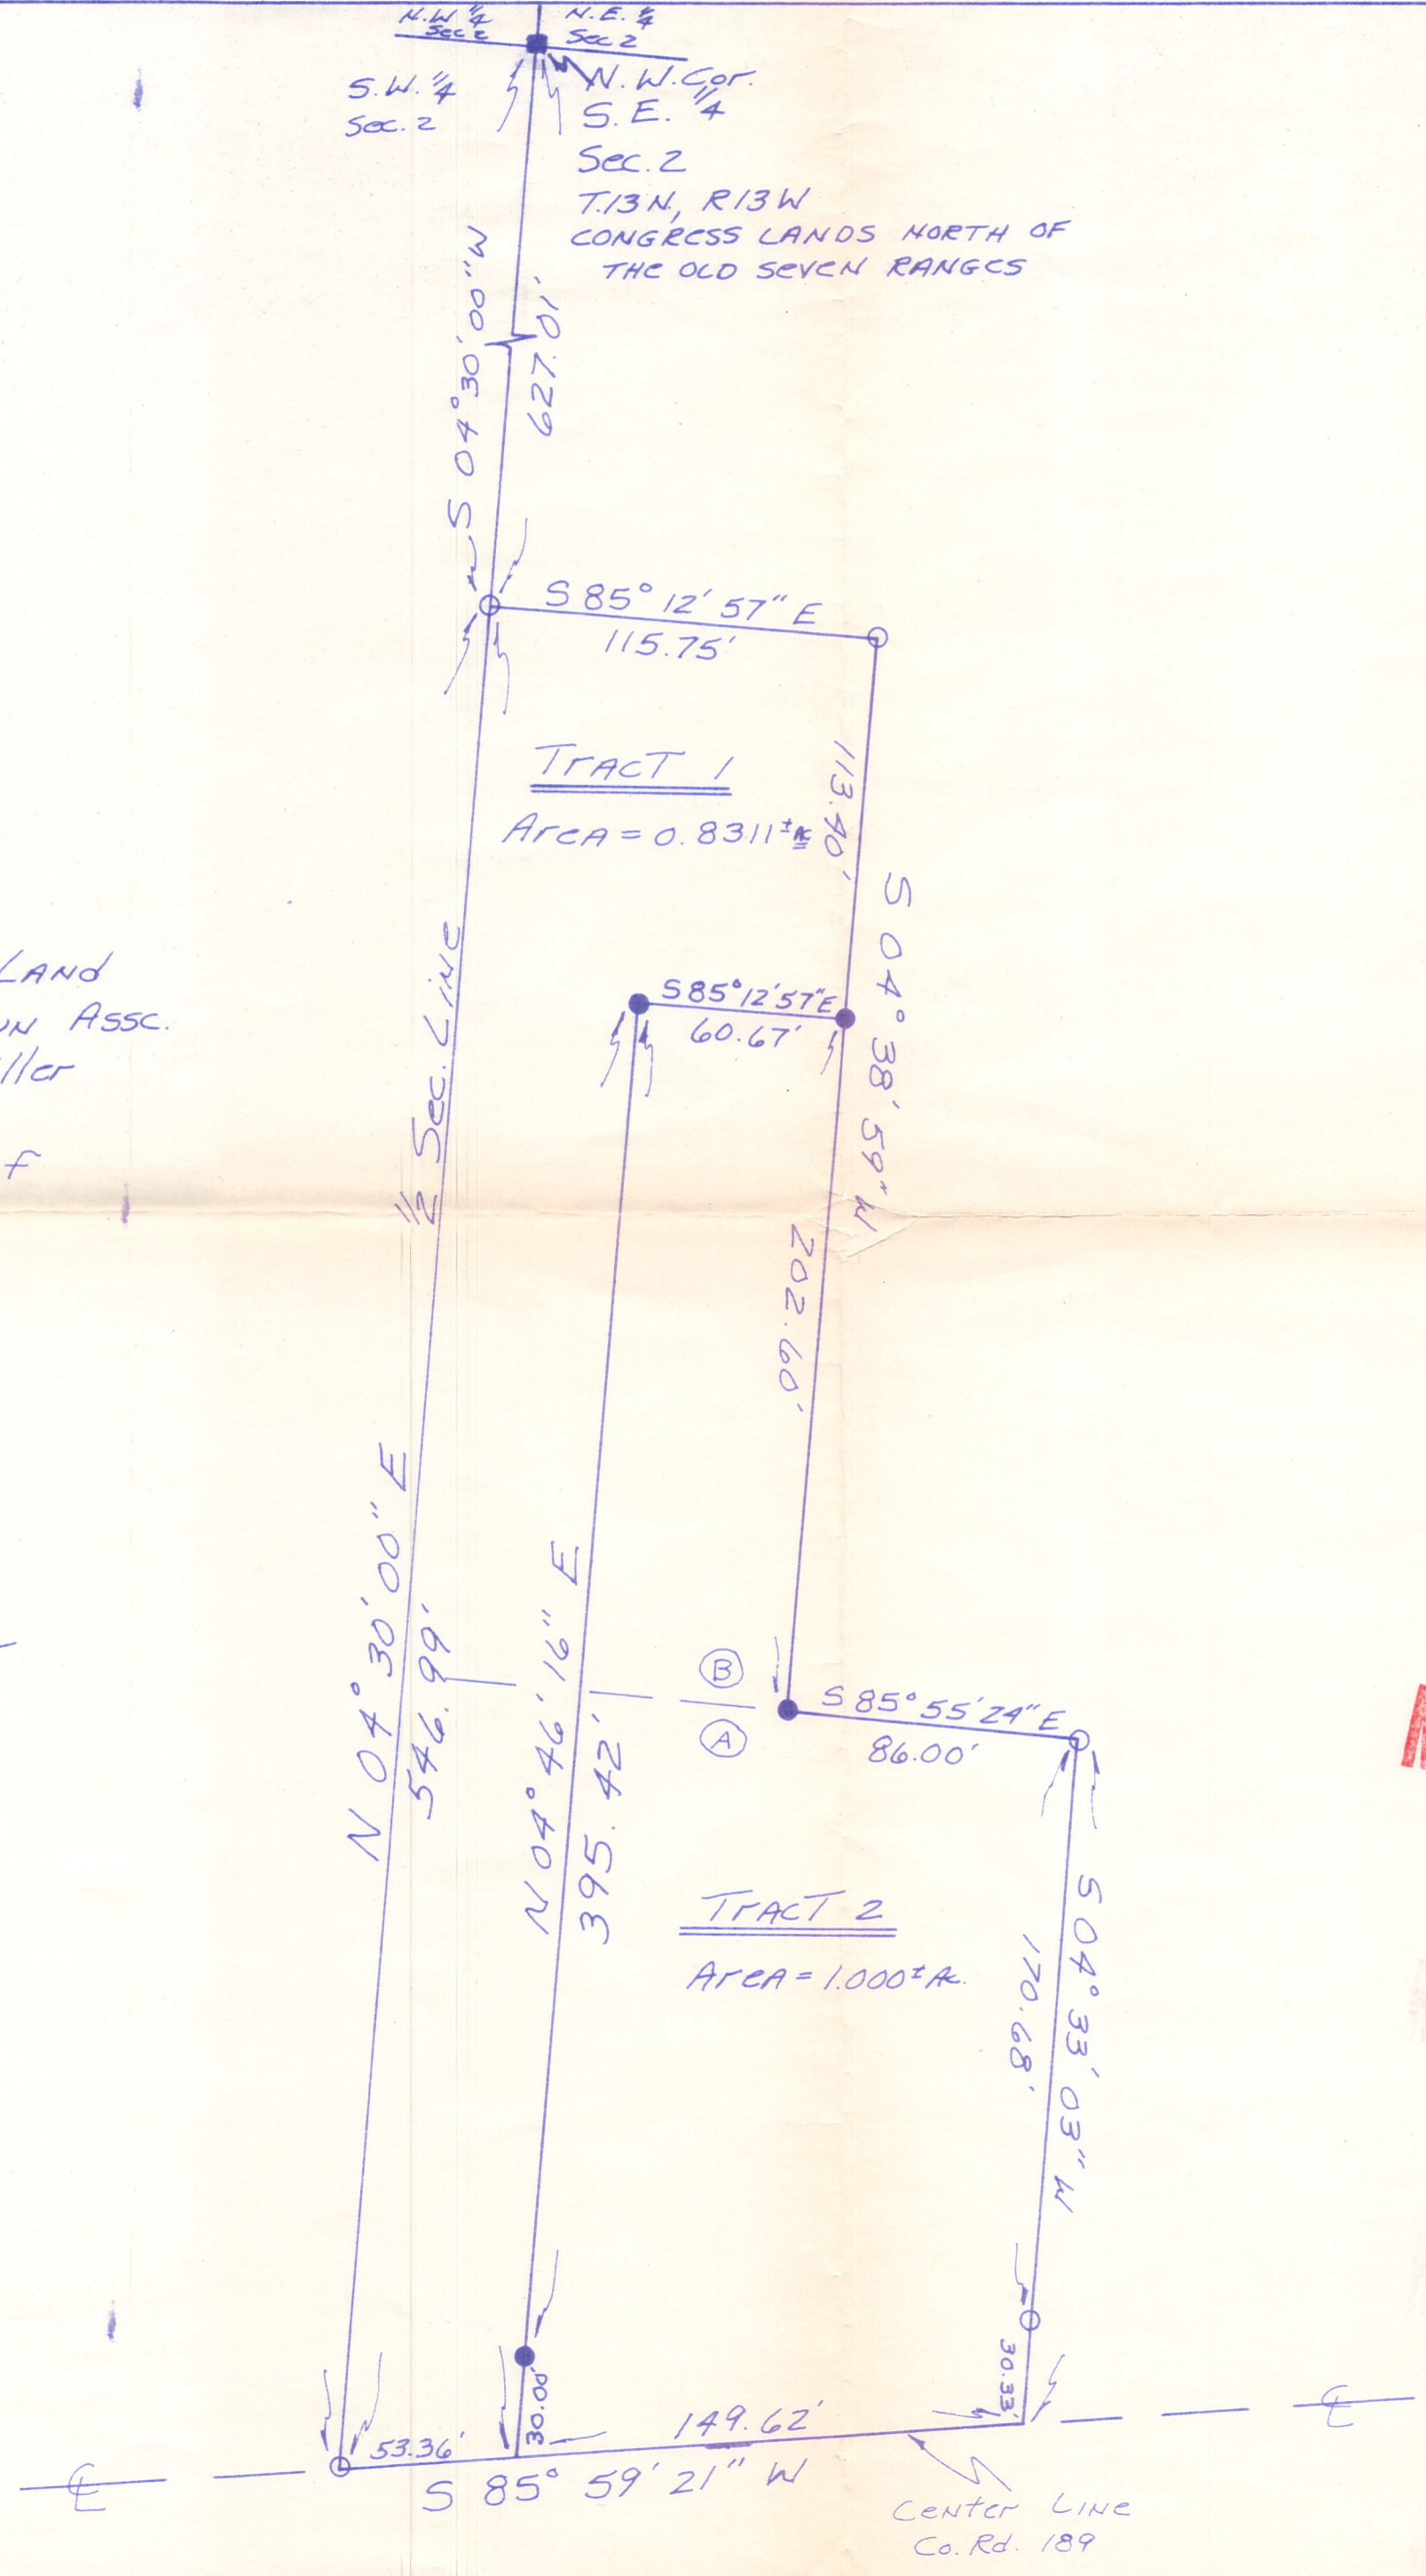

Subject To All Easements
 And Right-Of-Way's, Public
 And Private, Of Record

MA
COPY

Note: Vol 201 Pg 389 describes
 two separate tracts as
 shown by a dashed line
 TRACT A contained - 1.000 ac.
 TRACT B contained - .834 ac.
 Resurvey shows these 2 tracts to contain 1.8311 ± Ac.
 I hereby certify the above plat to be correct to the best of my knowledge and
 belief.

- SET R.R. SPIKE
- FND. R.R. SPIKE
- SET CONC. MON
- FND. CONC. MON
- SET IRON PIN
- FOUND IRON PIN
- FOUND STONE
- SET P.K. NAIL
- FOUND P.K. NAIL
- CORNER POST

THE COSHOCTON LAND SURVEYING SERVICE
 REGISTERED SURVEYOR 5975
 REGISTERED ENGINEER 37405