




SCALE: 1"=200'

- 5/8" REBAR FOUND
- UNLESS OTHERWISE NOTED
- ▲ R.R. SPIKE FOUND
- 5/8" REBAR WITH I.D. CAP SET
- I.D. CAP MARKED "BAKER 6938"

REFERENCES

- DEED VOL. 262 PAGE 10
- DEED VOL. 282 PAGE 7
- PLAT VOL. 14 PAGE 323
- PLAT VOL. 14 PAGE 651
- PLAT VOL. 19 PAGE 151
- BEARINGS FROM PLAT VOL. 14 PAGE 323

PRAIRIE TOWNSHIP  
 N.W. QTR. SECTION 2  
 T-13 N; R-13 W  
 HOLMES COUNTY, OHIO  
 SURVEYED FOR: KEVIN TROYER

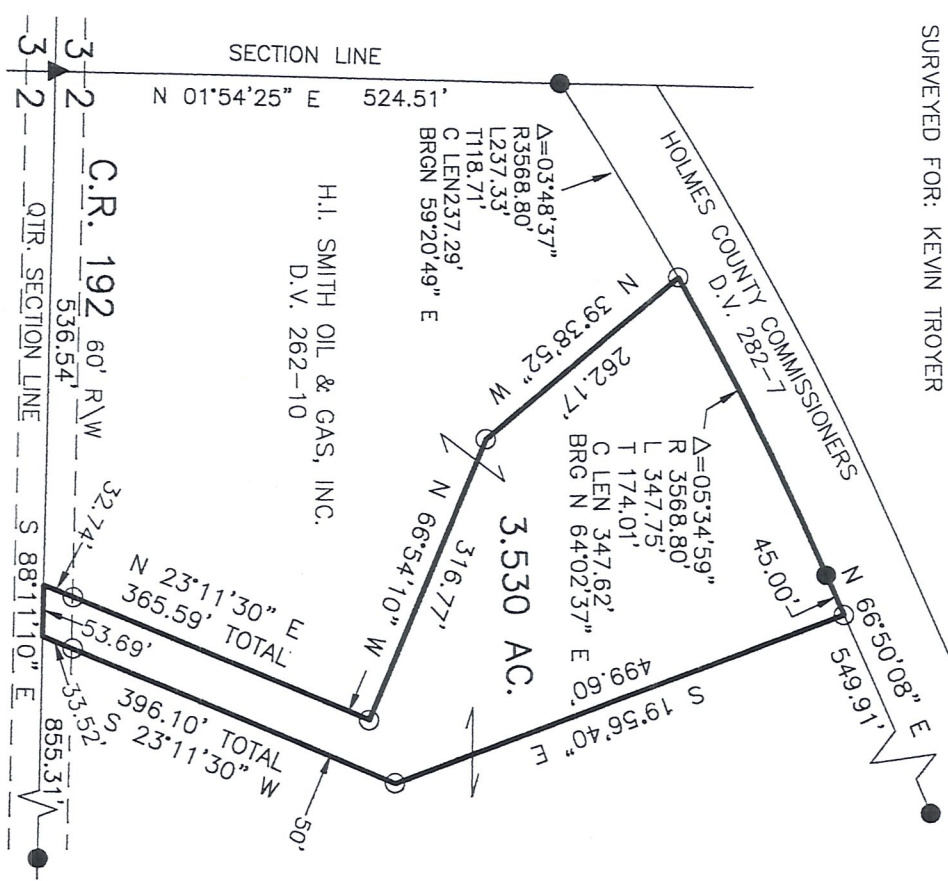

I CERTIFY THIS SURVEY TO BE CORRECT  
 TO THE BEST OF MY KNOWLEDGE.

*Donald C. Baker*  
 DONALD C. BAKER  
 DATE: APRIL 17, 2006  
 P.S. 6938  
 FDB\AEG  
 File Name: WORK2\S-258-06

DONALD C. BAKER SURVEYING  
 138 N. CLAY ST.  
 MILLERSBURG, OHIO, 44654  
 PH. 330-674-4788  
 FAX. 330-674-6027